




TYPICAL TRAIL SECTION
 STA. 100+00 TO STA. 140+00
 SECTIONS WITH ADEQUATE
 SLOPE SETBACK

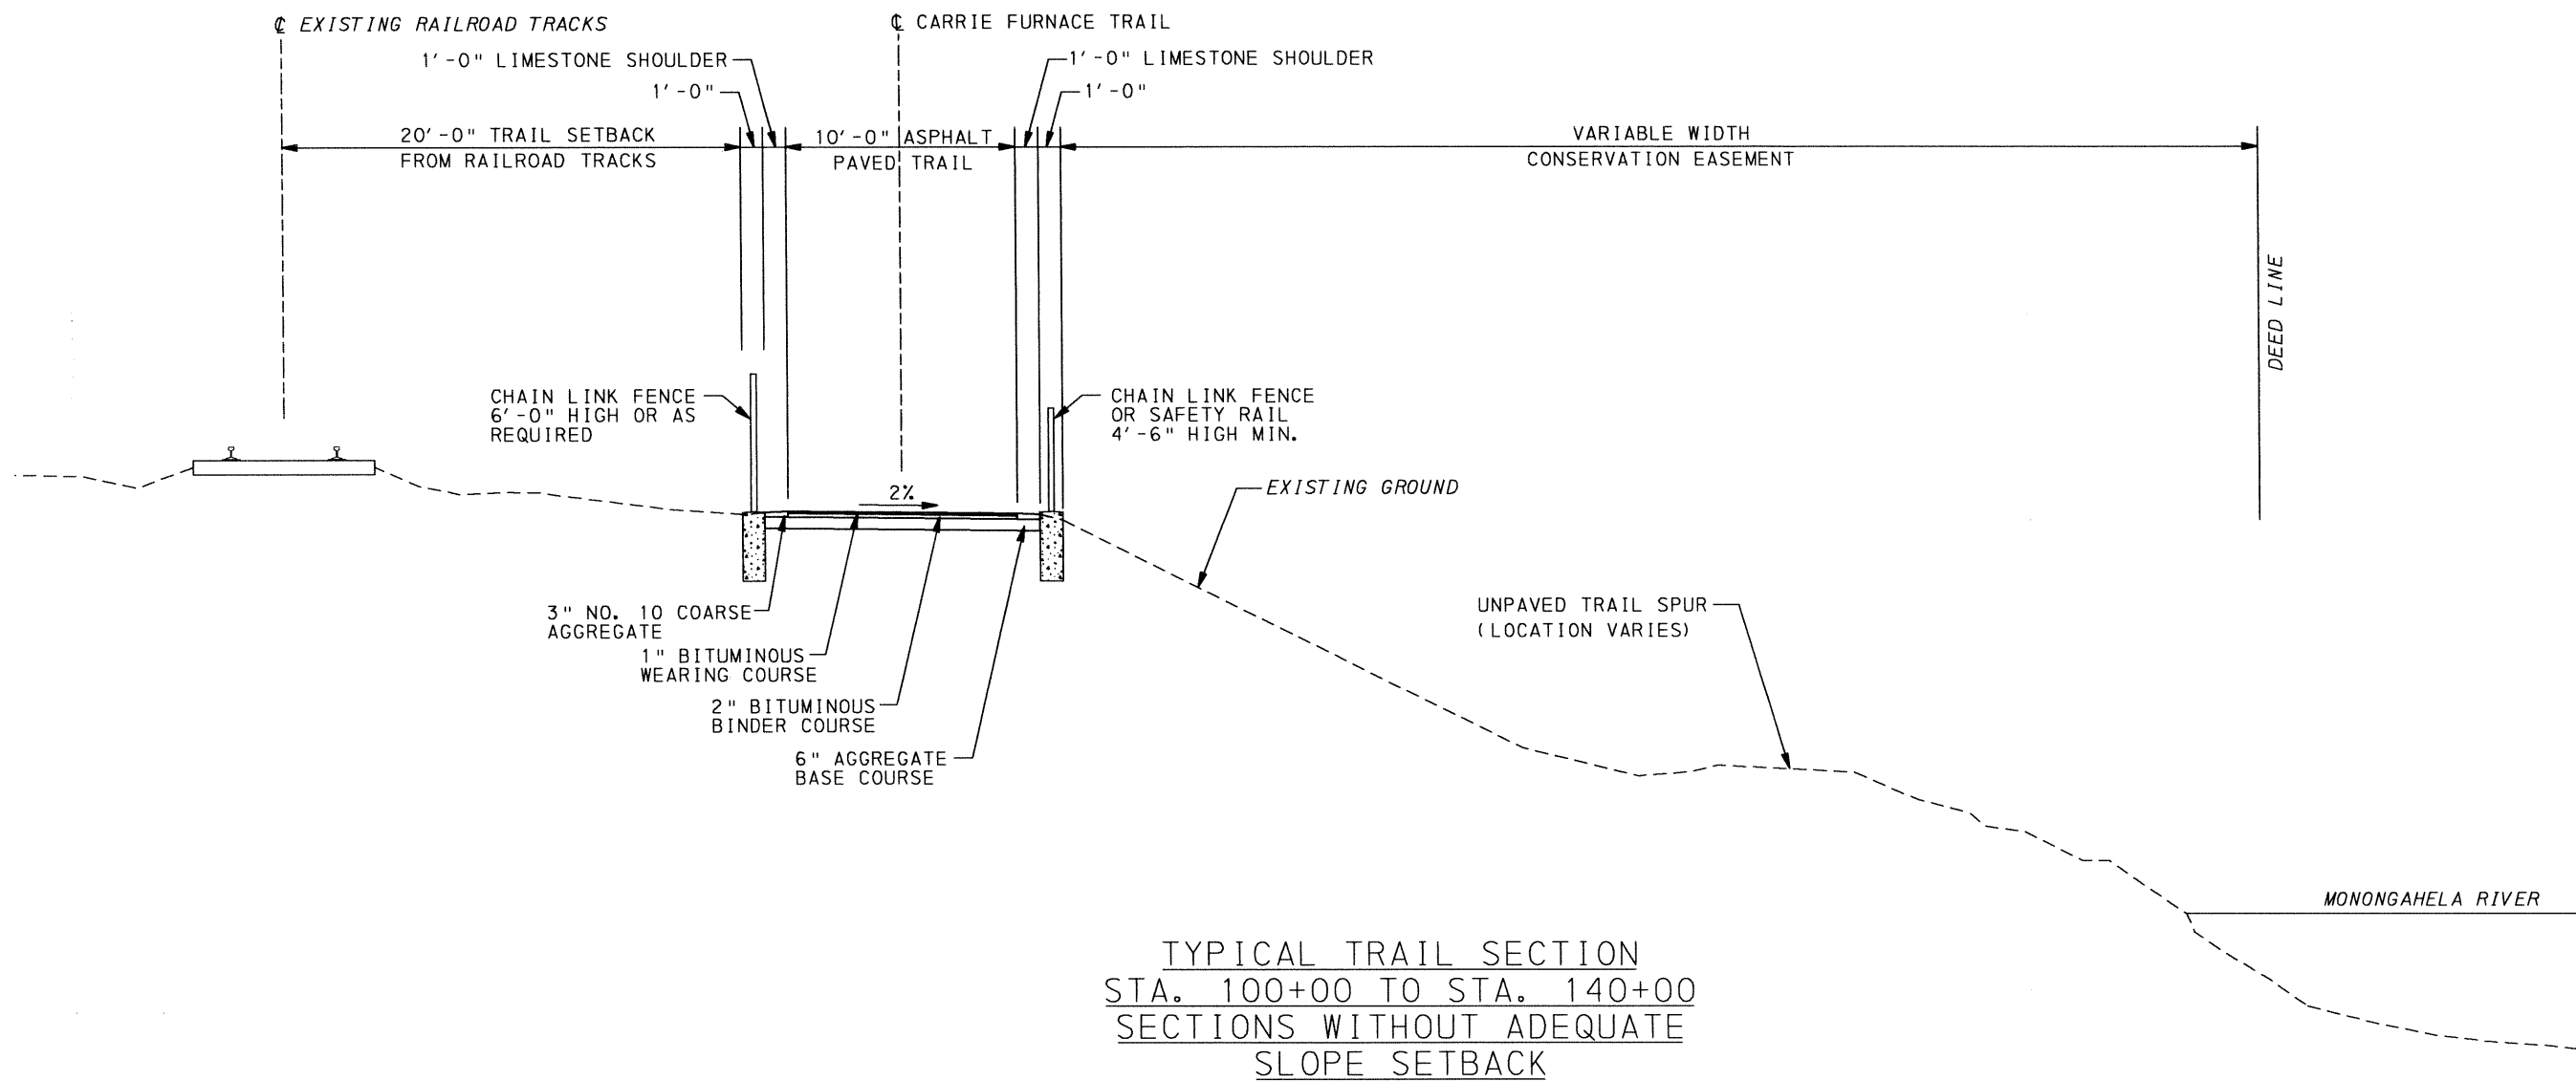

TYPICAL TRAIL SECTION
 STA. 100+00 TO STA. 140+00
 SECTIONS WITHOUT ADEQUATE
 SLOPE SETBACK

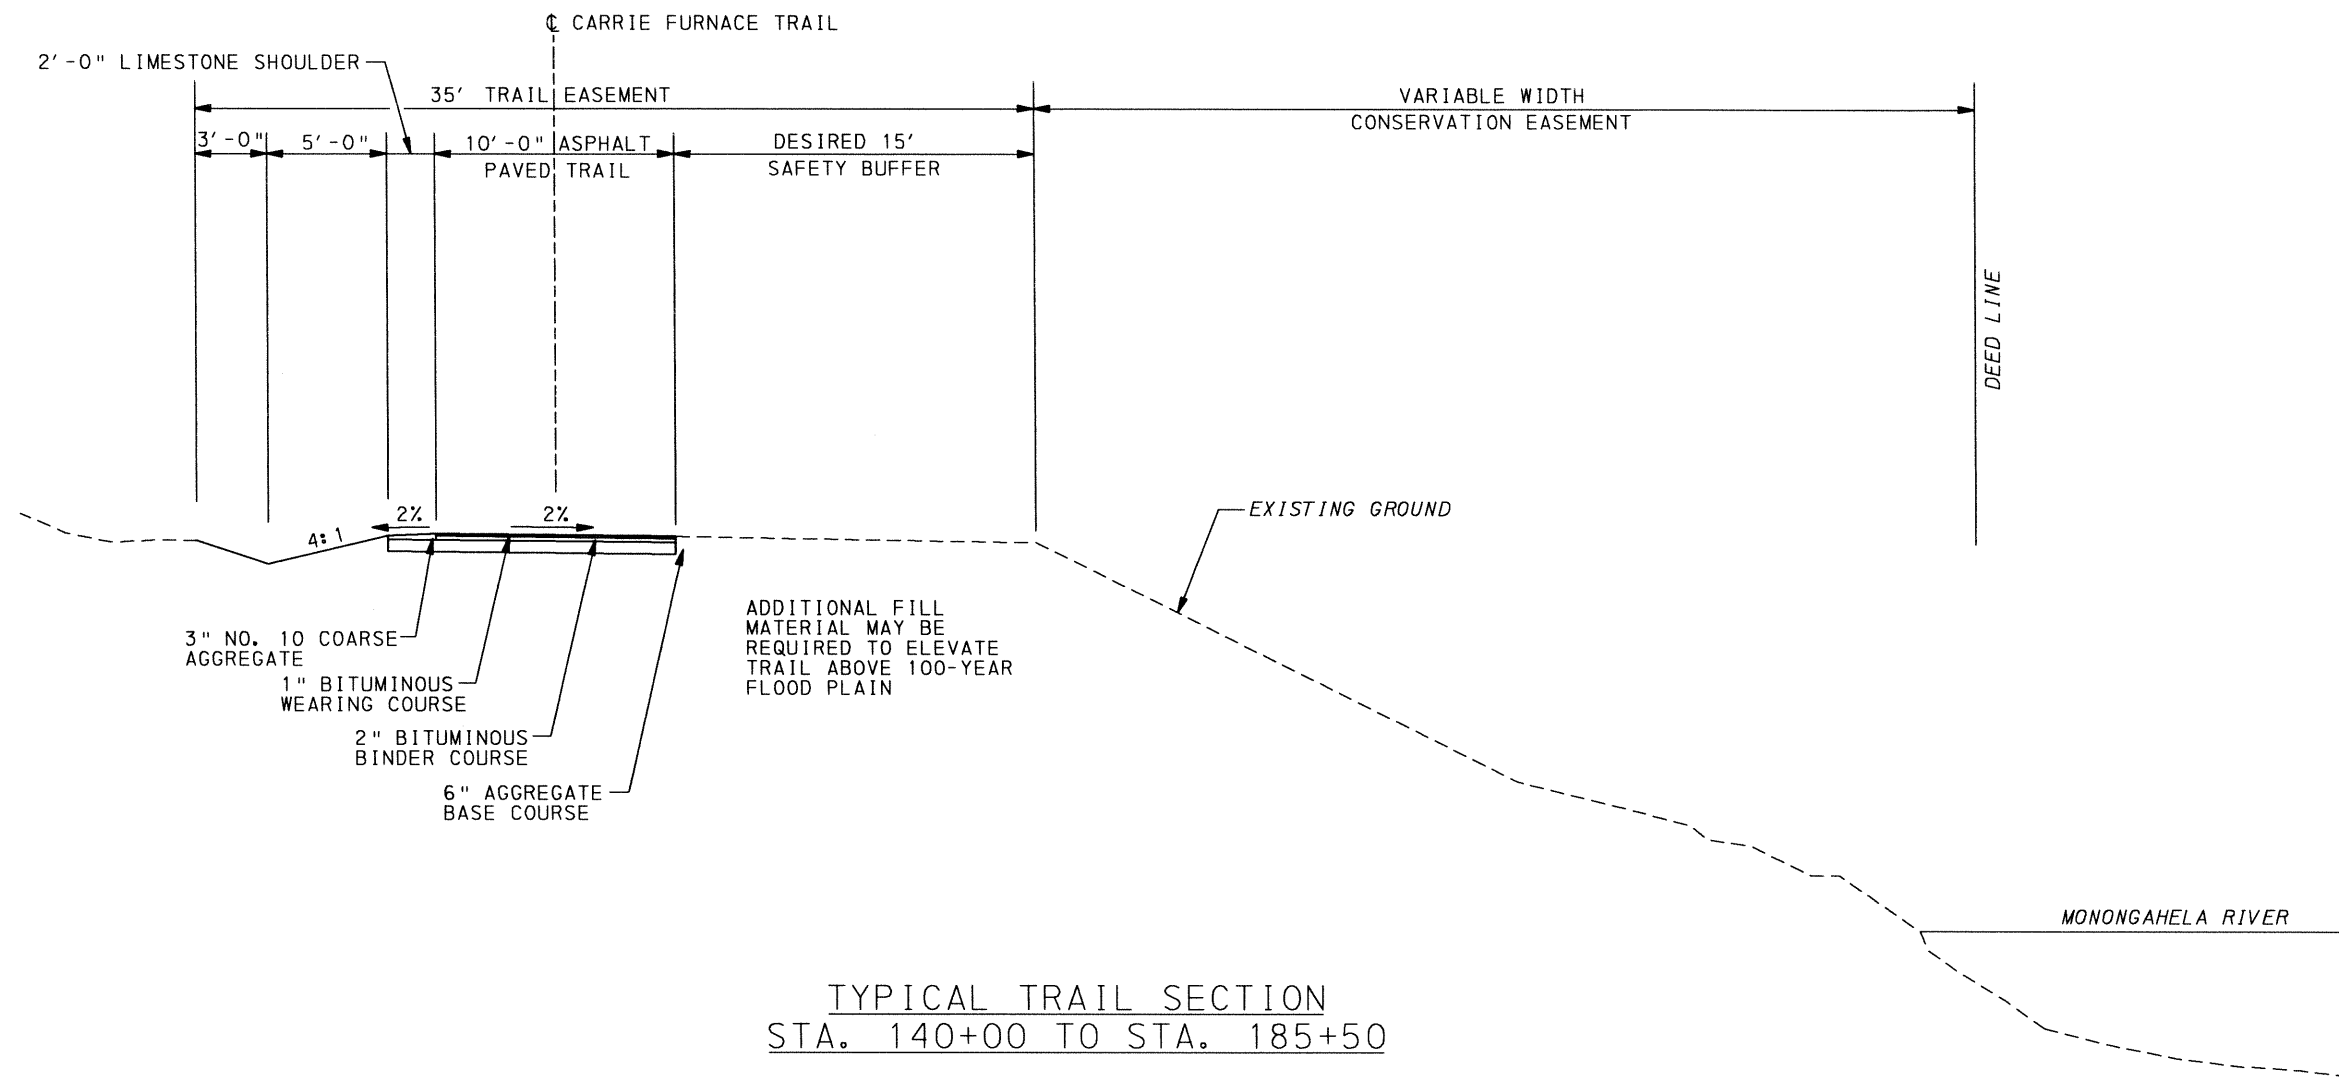

TYPICAL TRAIL SECTION
 STA. 140+00 TO STA. 185+50

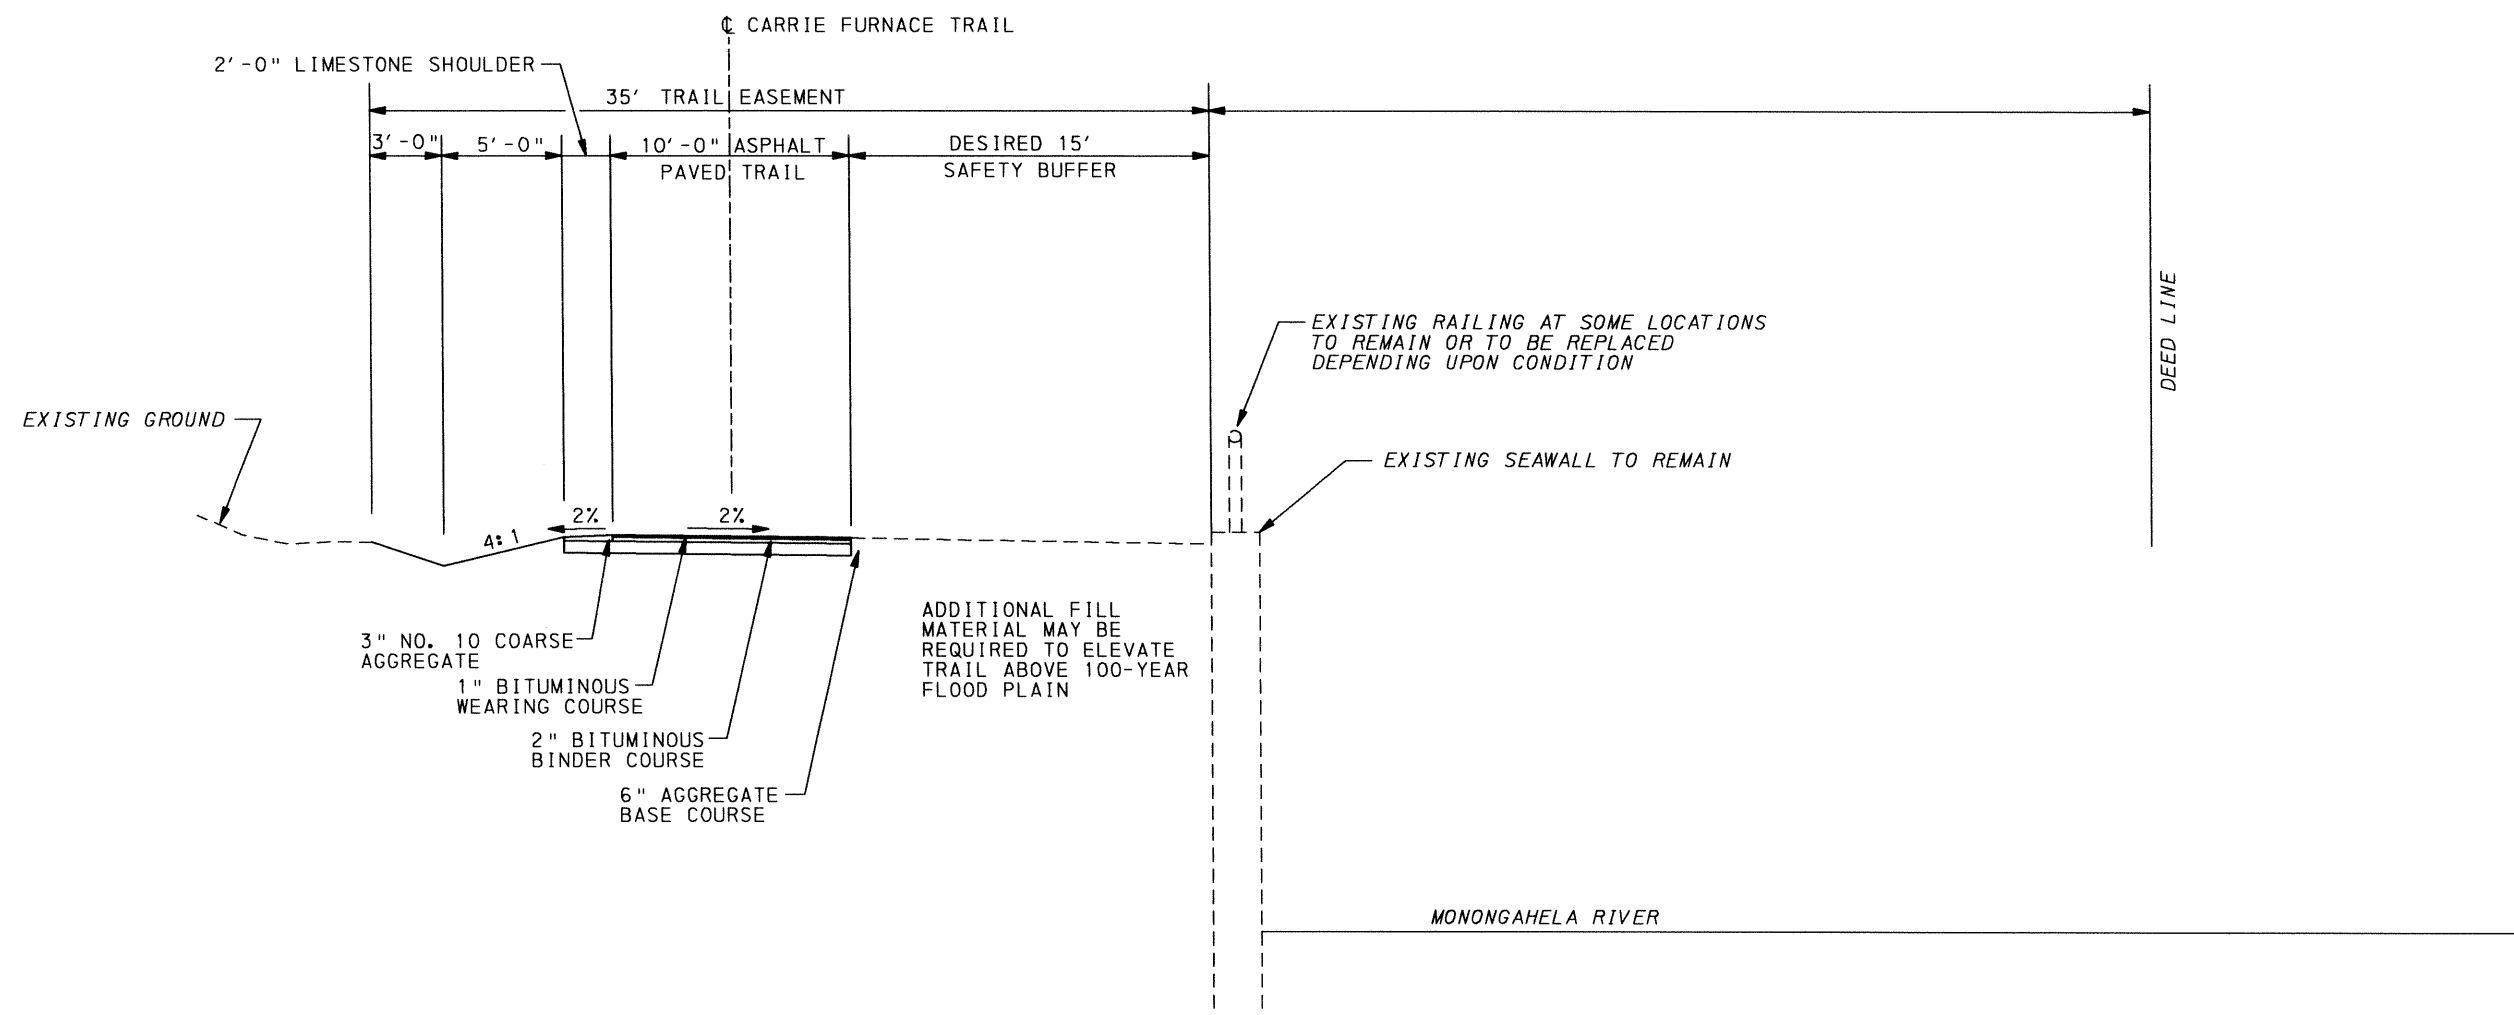

TYPICAL TRAIL SECTION
 STA. 185+50 TO STA. 215+00