



- Existing path, improved
- Existing path, improved; suggested dismount area
- New 8-10 ft wide paved trail
- On-road sharrow
- On-road cycletrack
- Municipal boundary

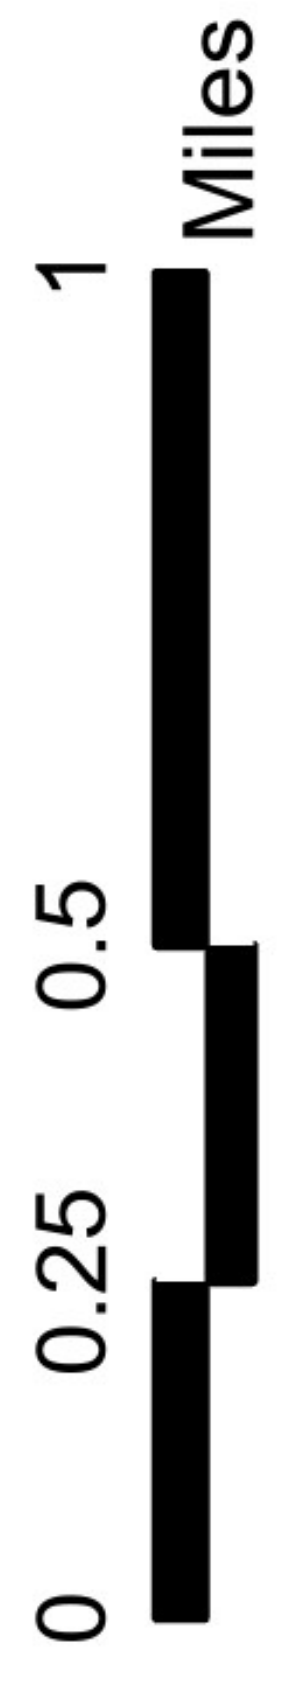


Maxar



# SEGMENT A

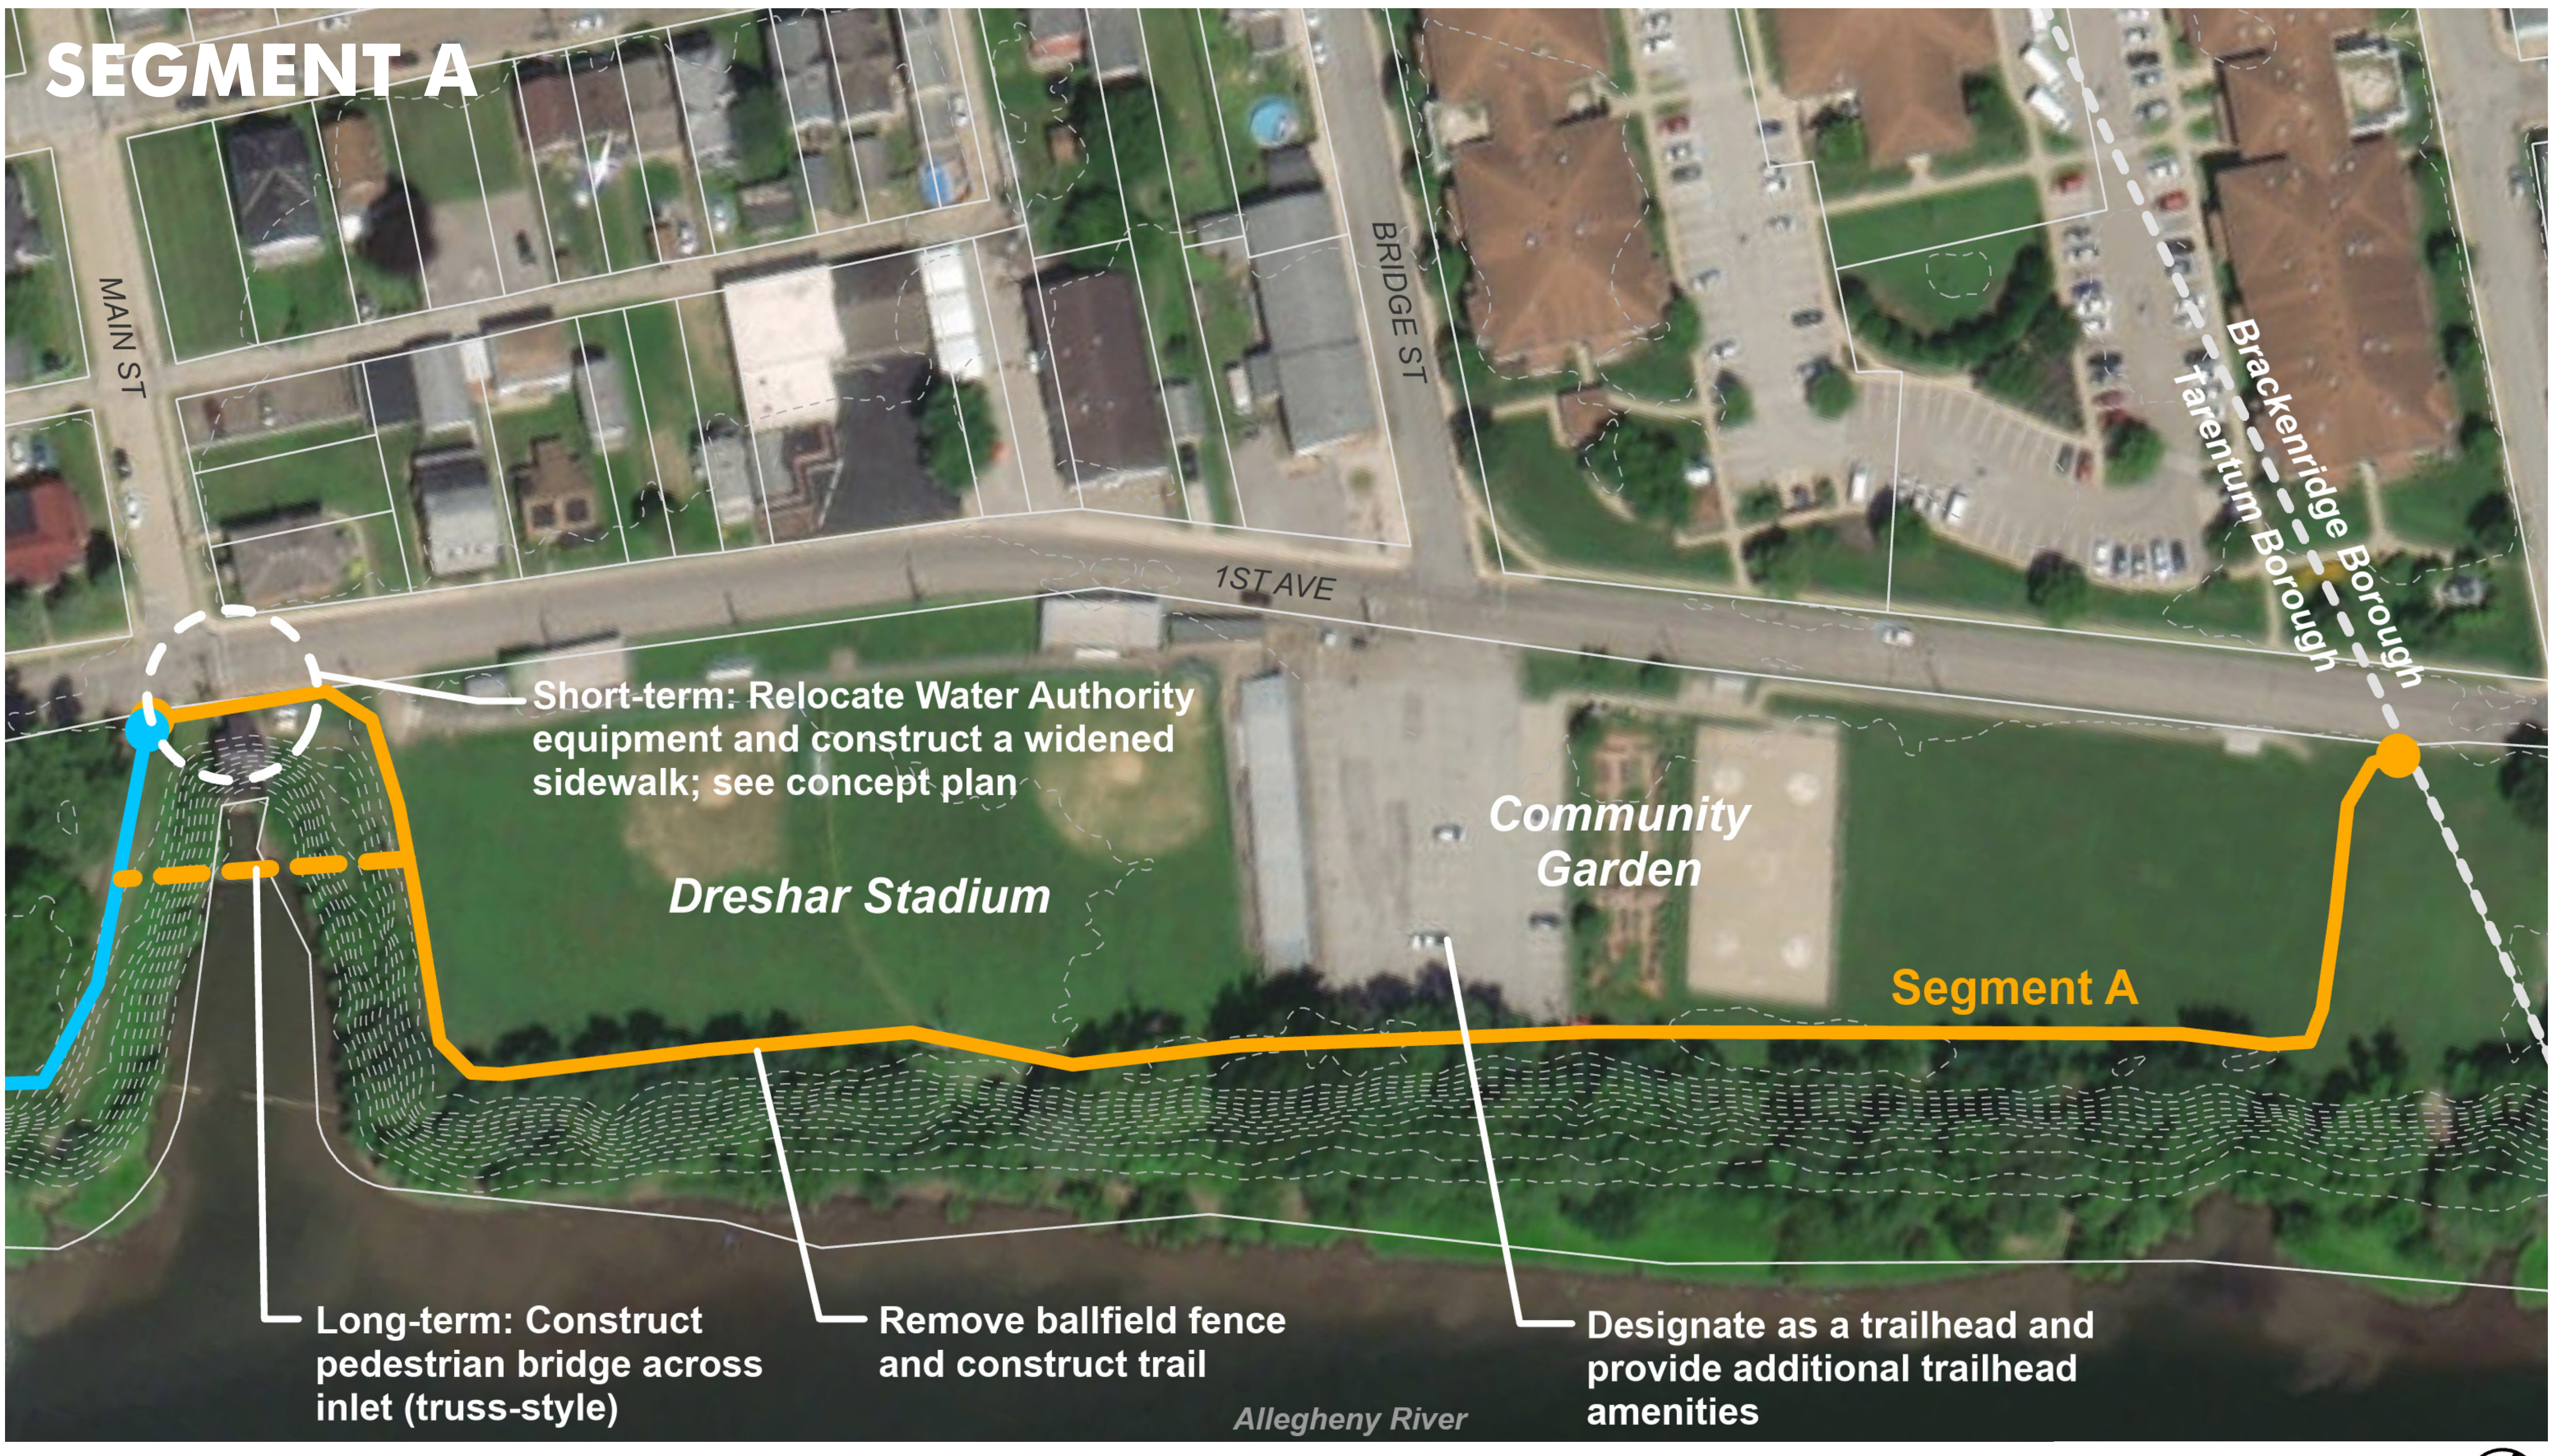


# SEGMENT B

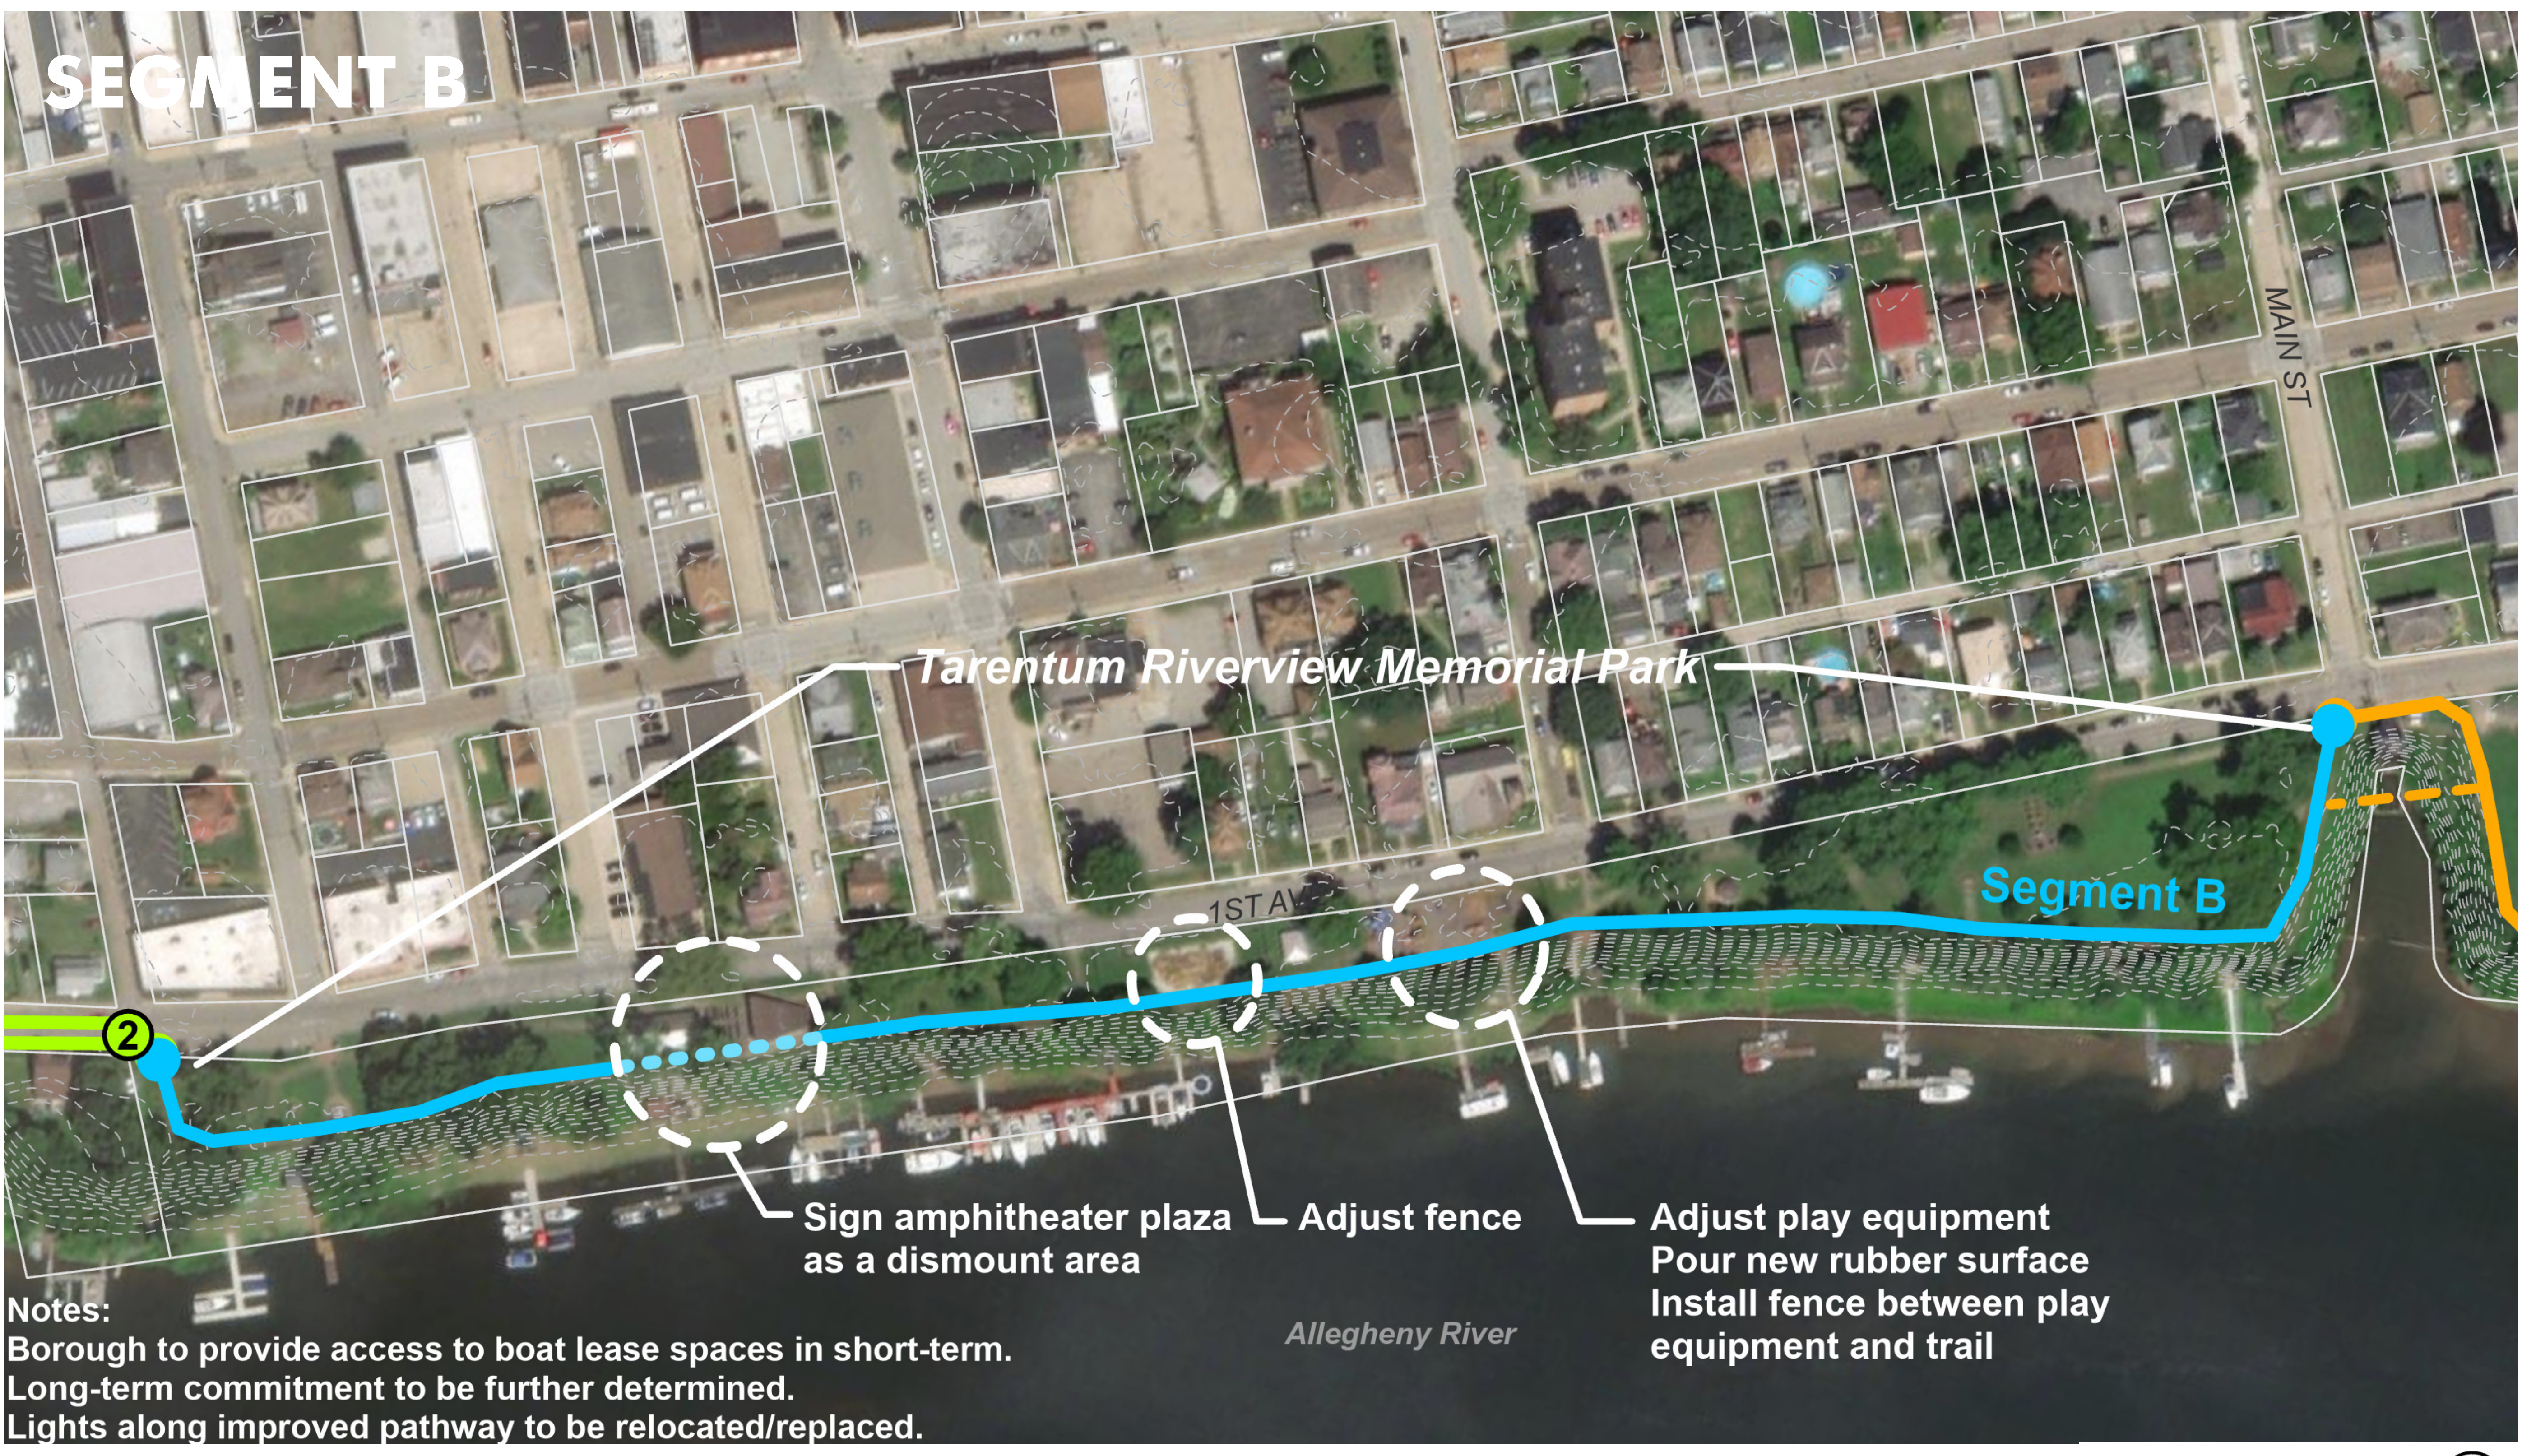

Notes:  
 Borough to provide access to boat lease spaces in short-term.  
 Long-term commitment to be further determined.  
 Lights along improved pathway to be relocated/replaced.

- ▬ Municipal boundary
- - - 2' contours
- ▭ Parcels
- Average crossing markings
- ⊙ Major crossing markings
- Minor crossing markings
- - - Pedestrian-bicycle bridge
- Existing path, improved
- Existing path, improved; suggested dismount area
- New 8-10 ft wide paved trail
- On-road sharrows
- On-road cycletrack
- Additional pavement graphic

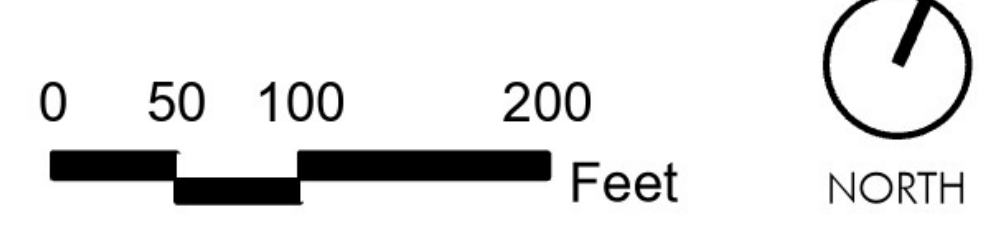




# SEGMENT C



# SEGMENT D

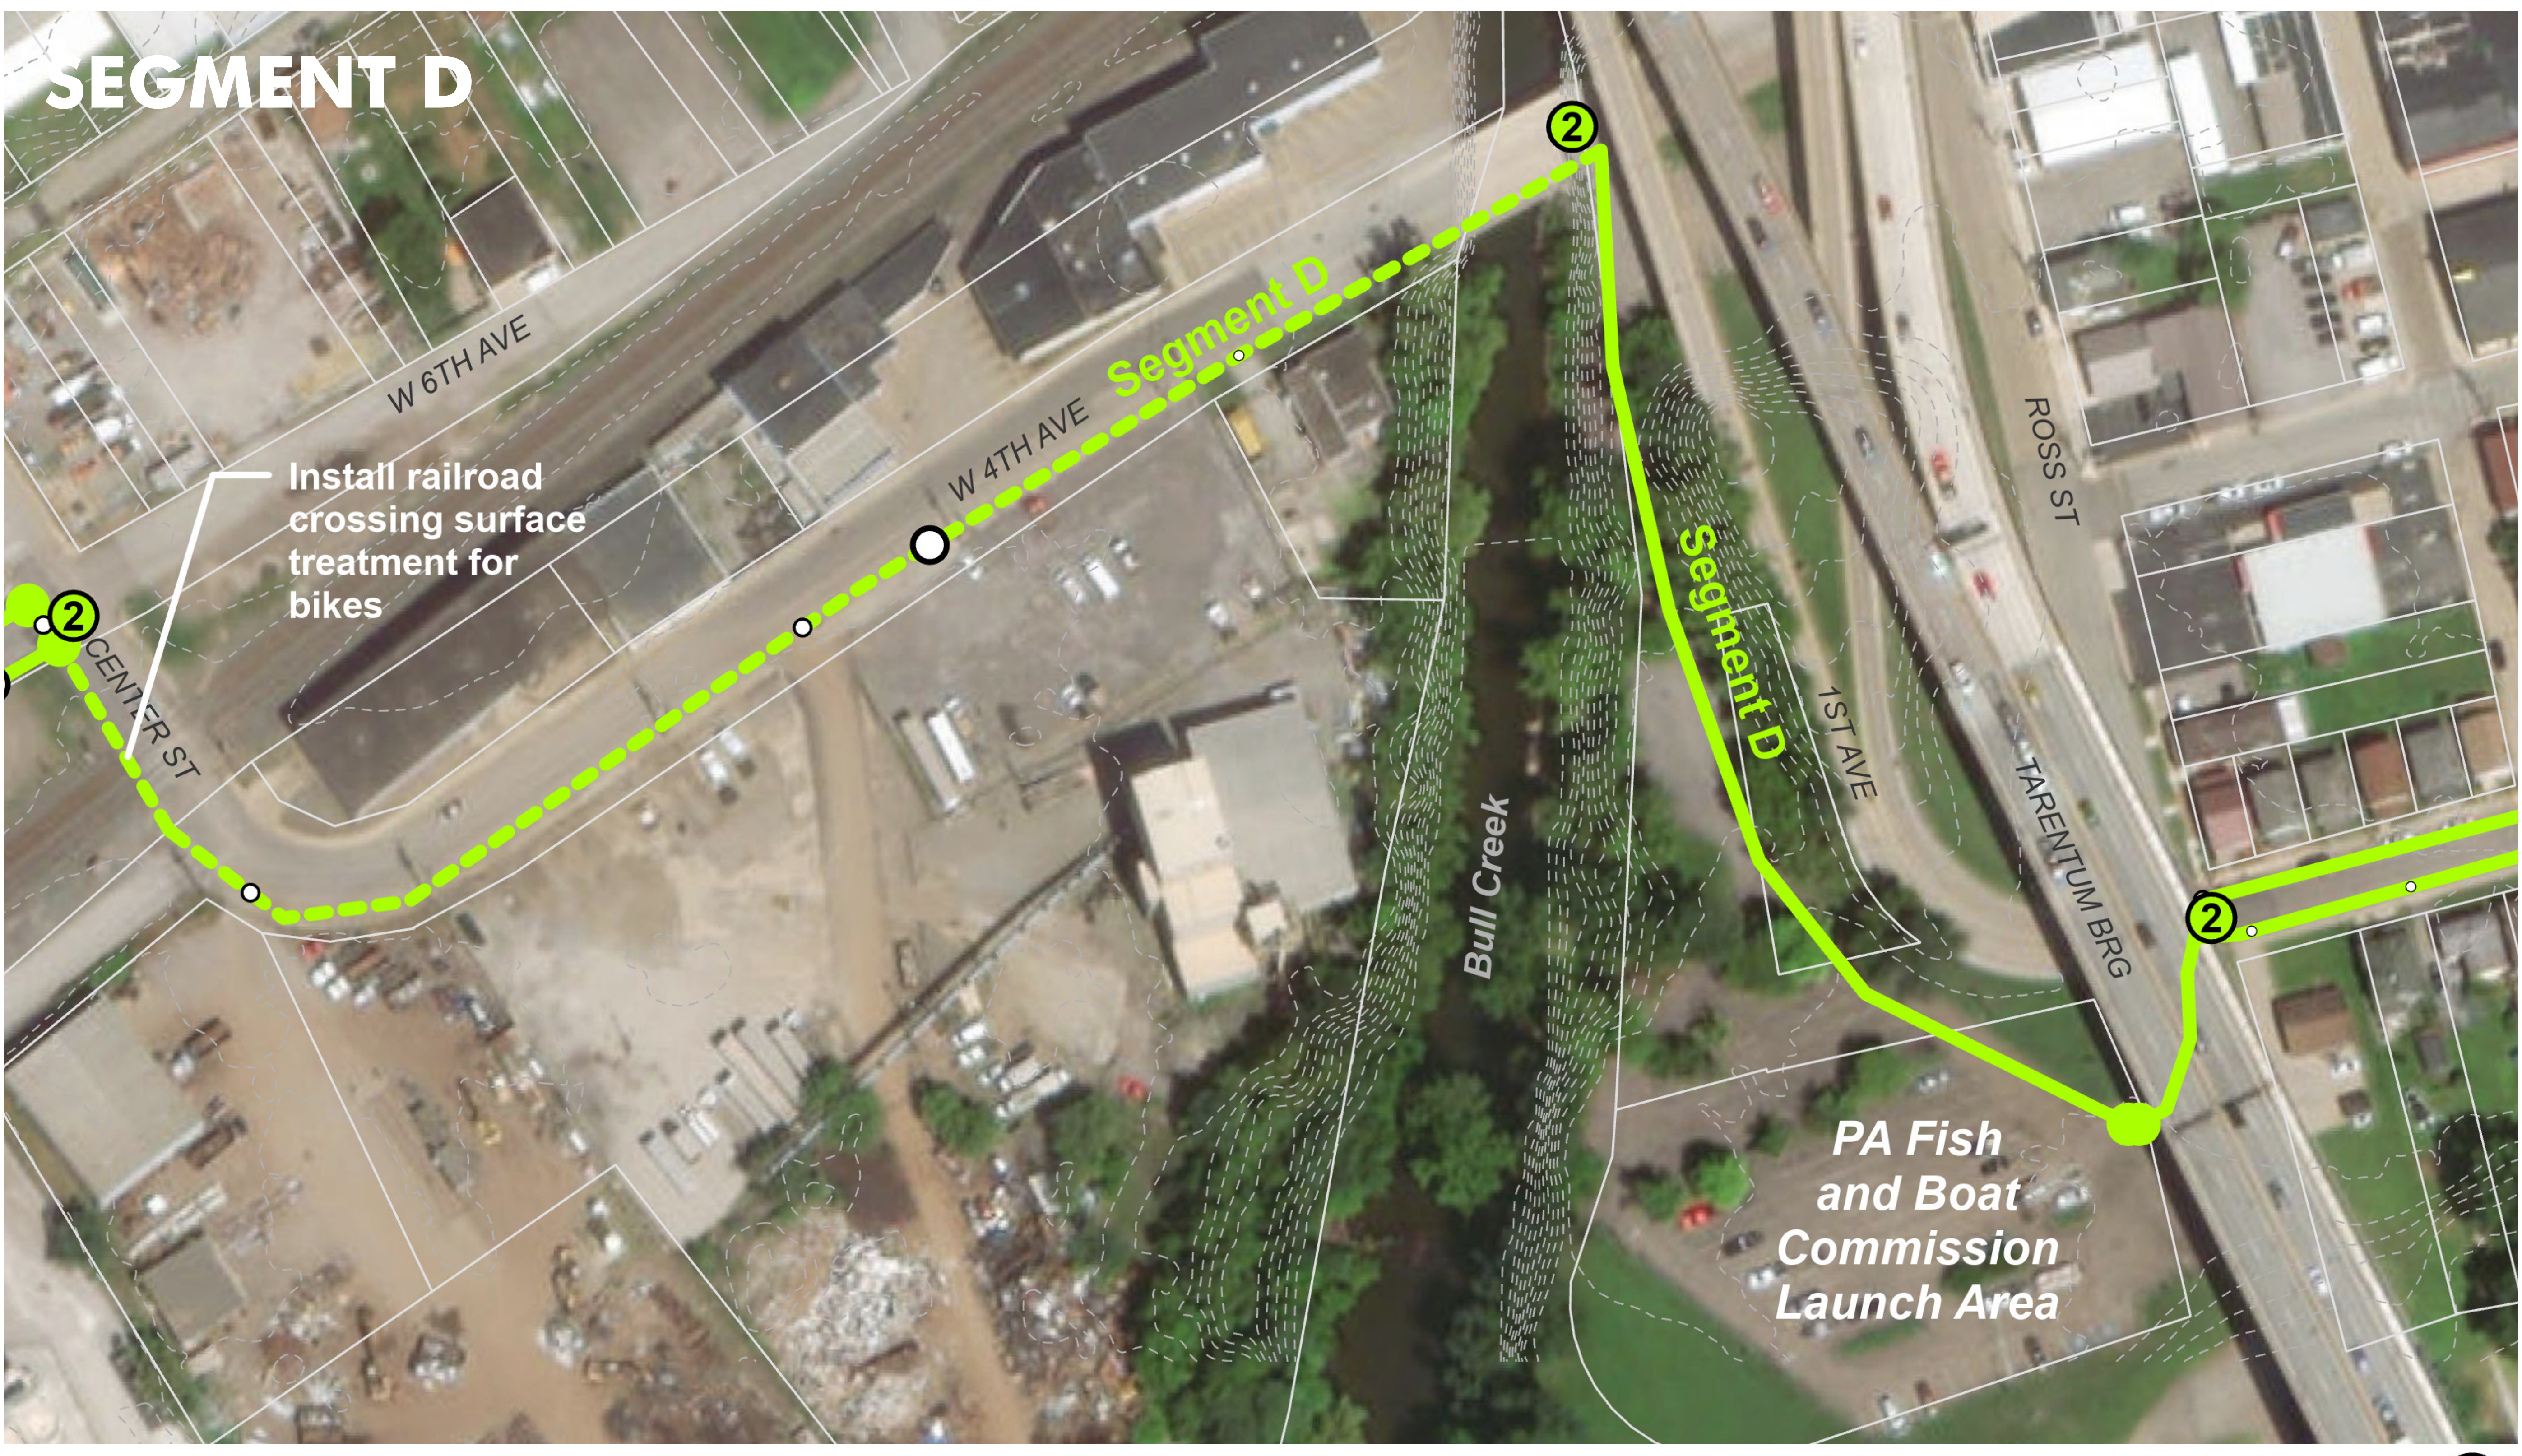



- Municipal boundary
- 2' contours
- Parcels
- Average crossing markings
- Major crossing markings
- Minor crossing markings
- Pedestrian-bicycle bridge
- Existing path, improved
- Existing path, improved; suggested dismount area
- New 8-10 ft wide paved trail
- On-road sharrows
- On-road cycletrack
- Additional pavement graphic



# SEGMENT E




# SEGMENT F

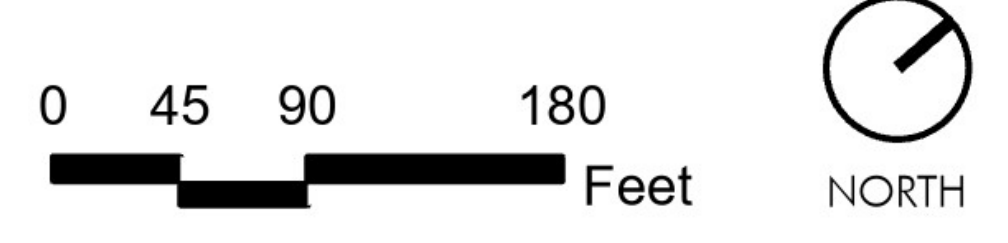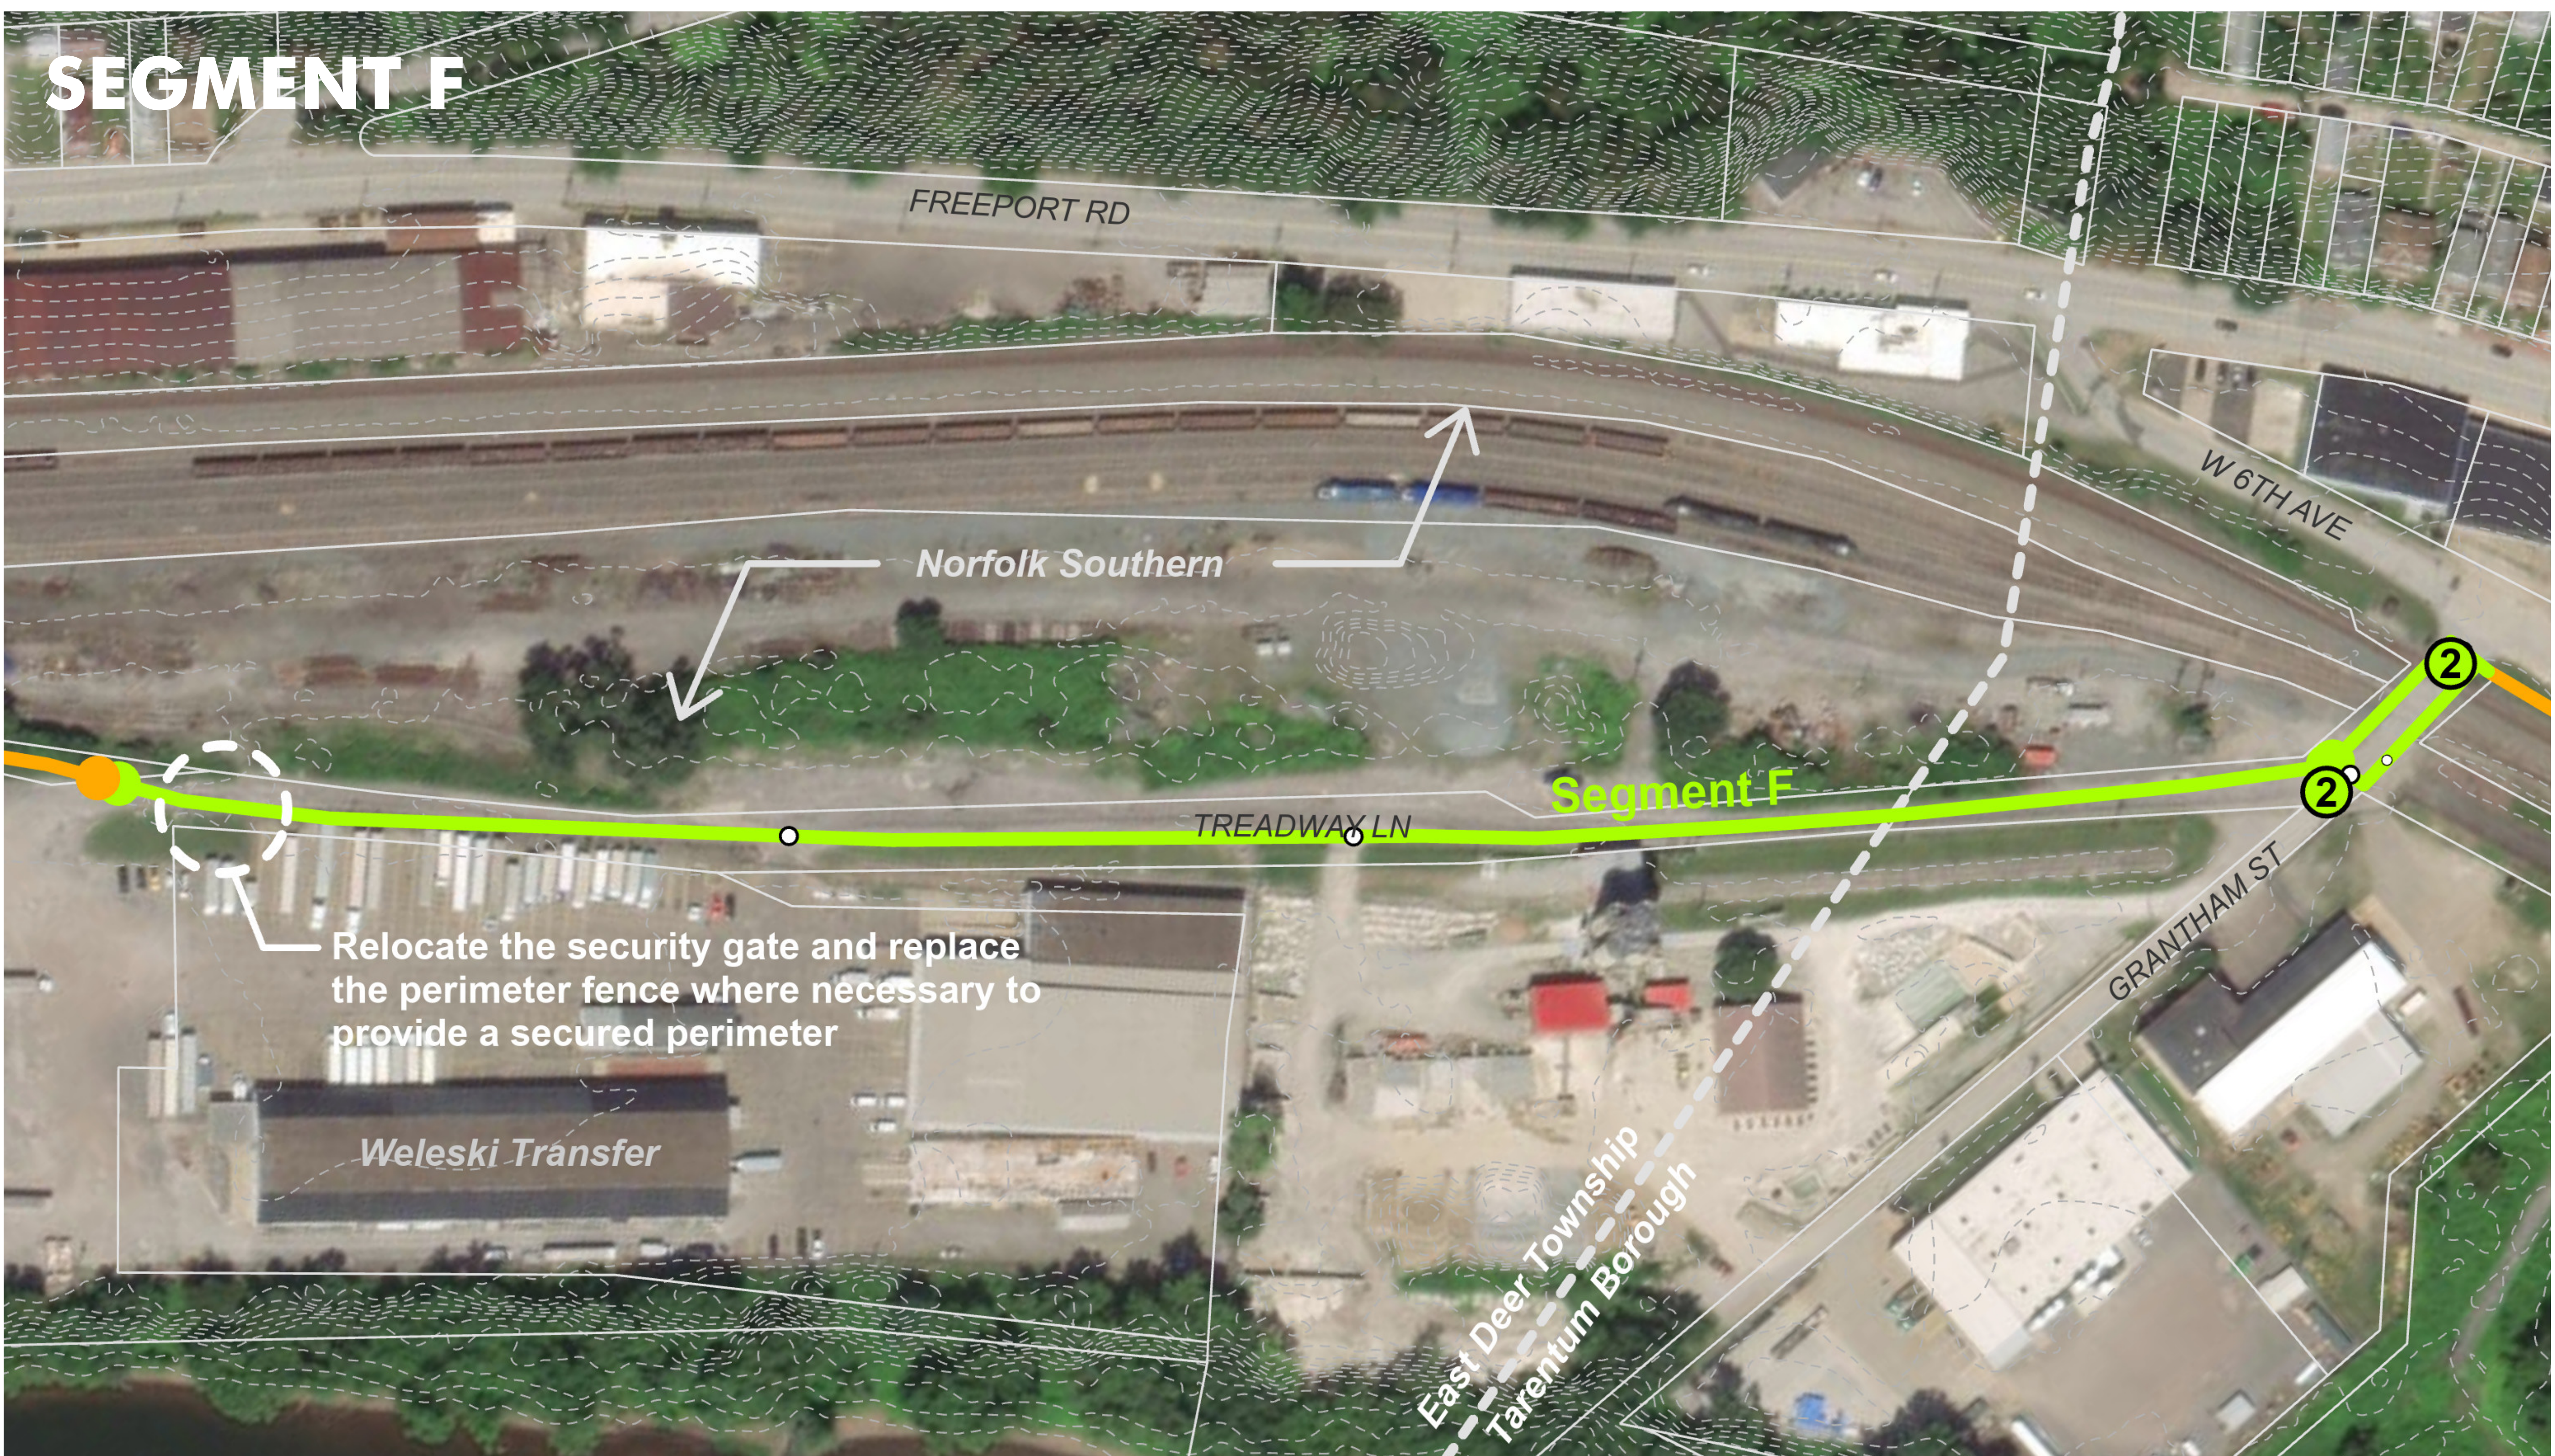

- Municipal boundary
- 2' contours
- Parcels
- Average crossing markings
- Major crossing markings
- Minor crossing markings
- Pedestrian-bicycle bridge
- Existing path, improved
- Existing path, improved; suggested dismount area
- New 8-10 ft wide paved trail
- On-road sharrows
- On-road cycletrack
- Additional pavement graphic



# SEGMENT G


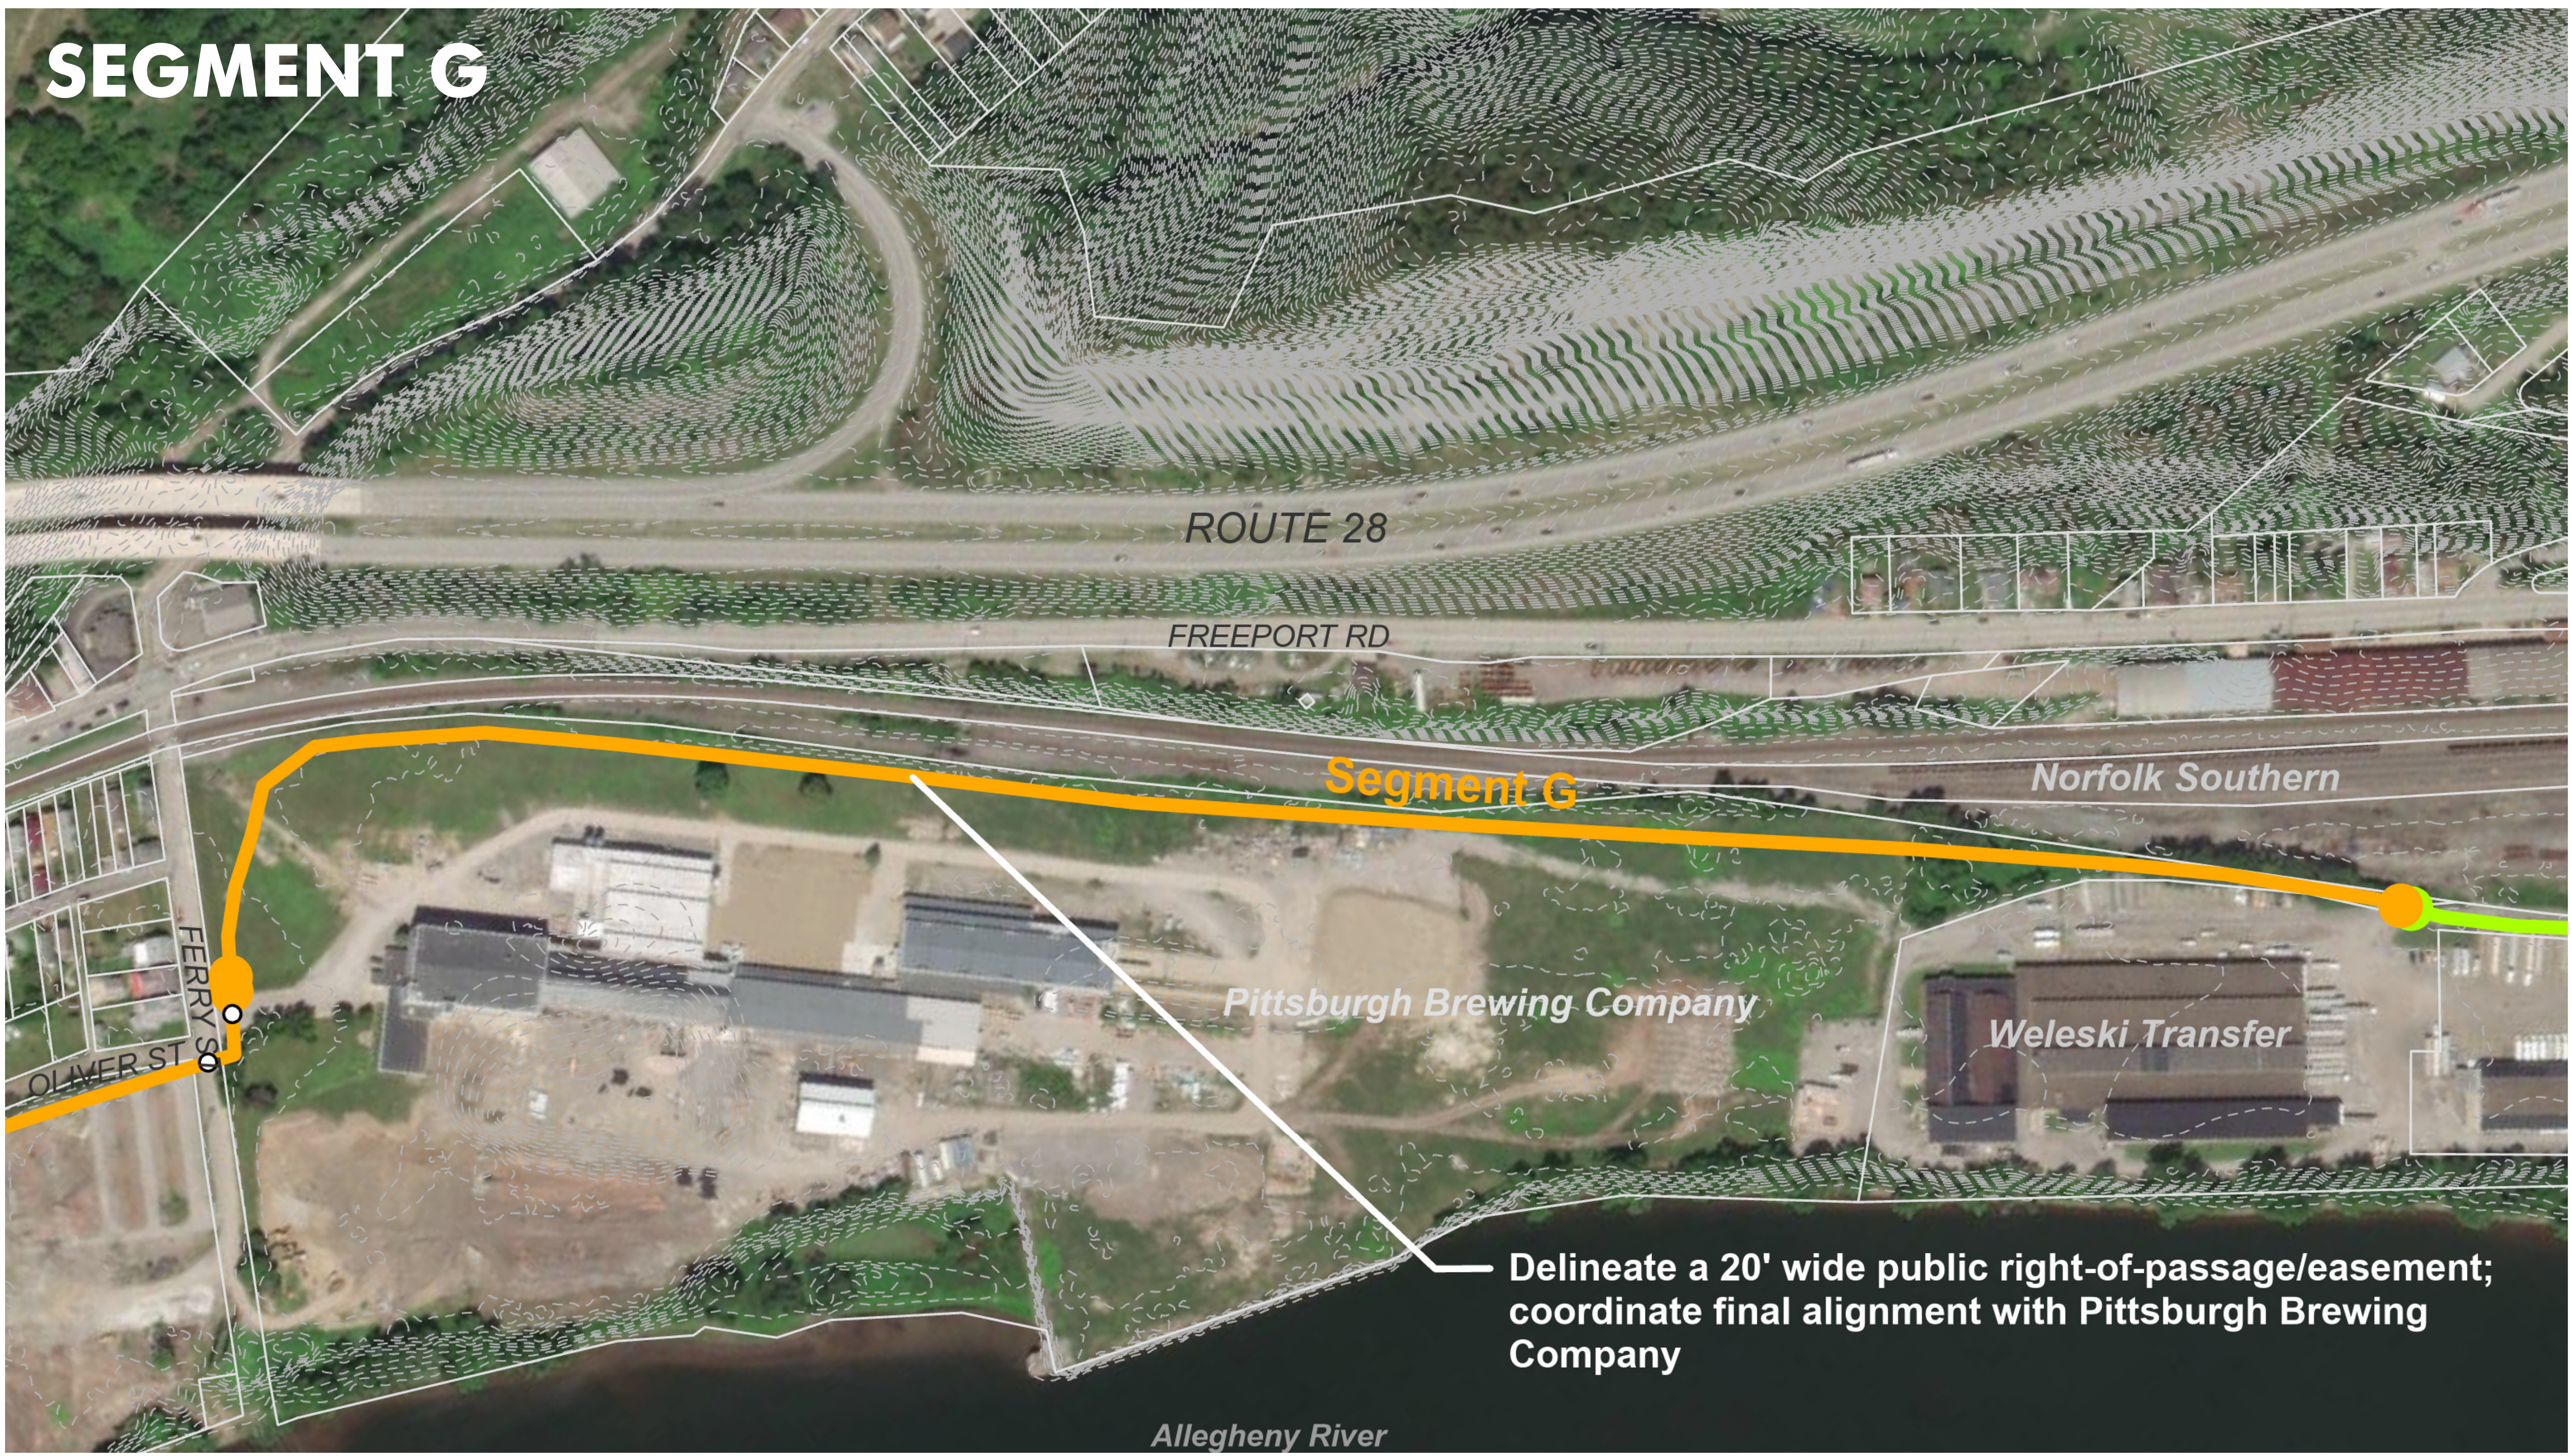


# SEGMENT H



- Municipal boundary
- 2' contours
- Parcels
- Average crossing markings
- Major crossing markings
- Minor crossing markings
- Pedestrian-bicycle bridge
- Existing path, improved
- Existing path, improved; suggested dismount area
- New 8-10 ft wide paved trail
- On-road sharrows
- On-road cycletrack
- Additional pavement graphic



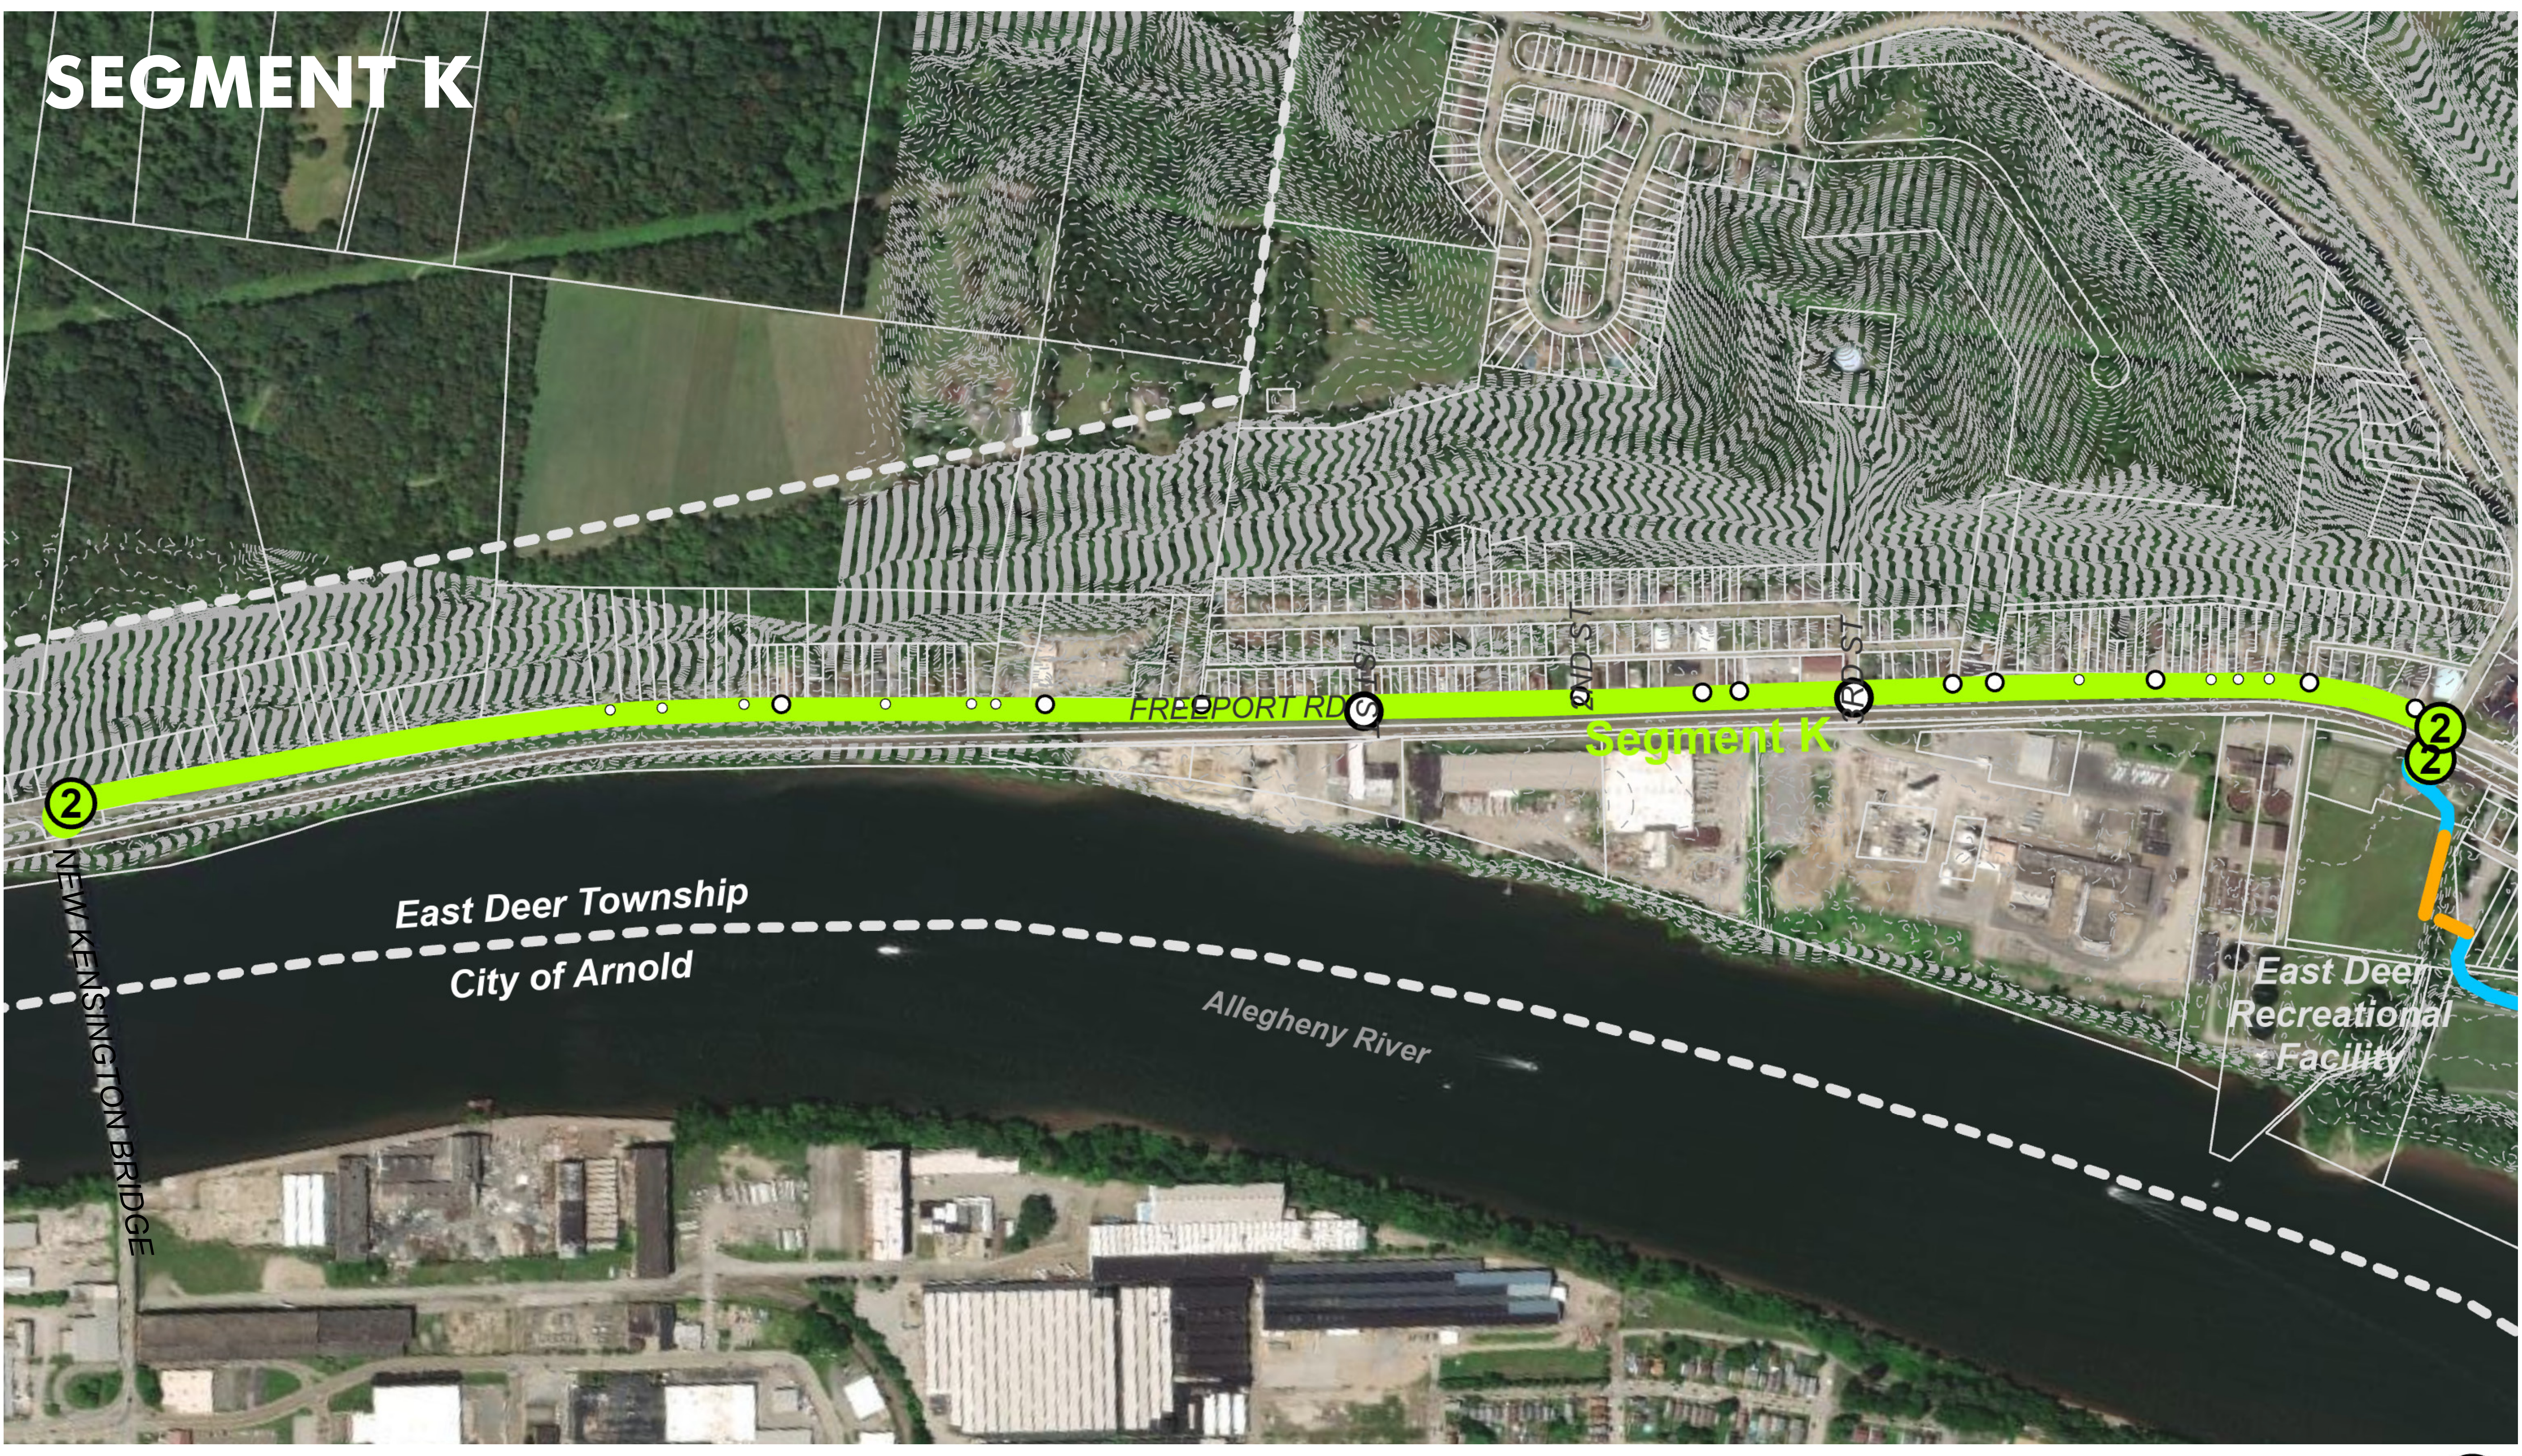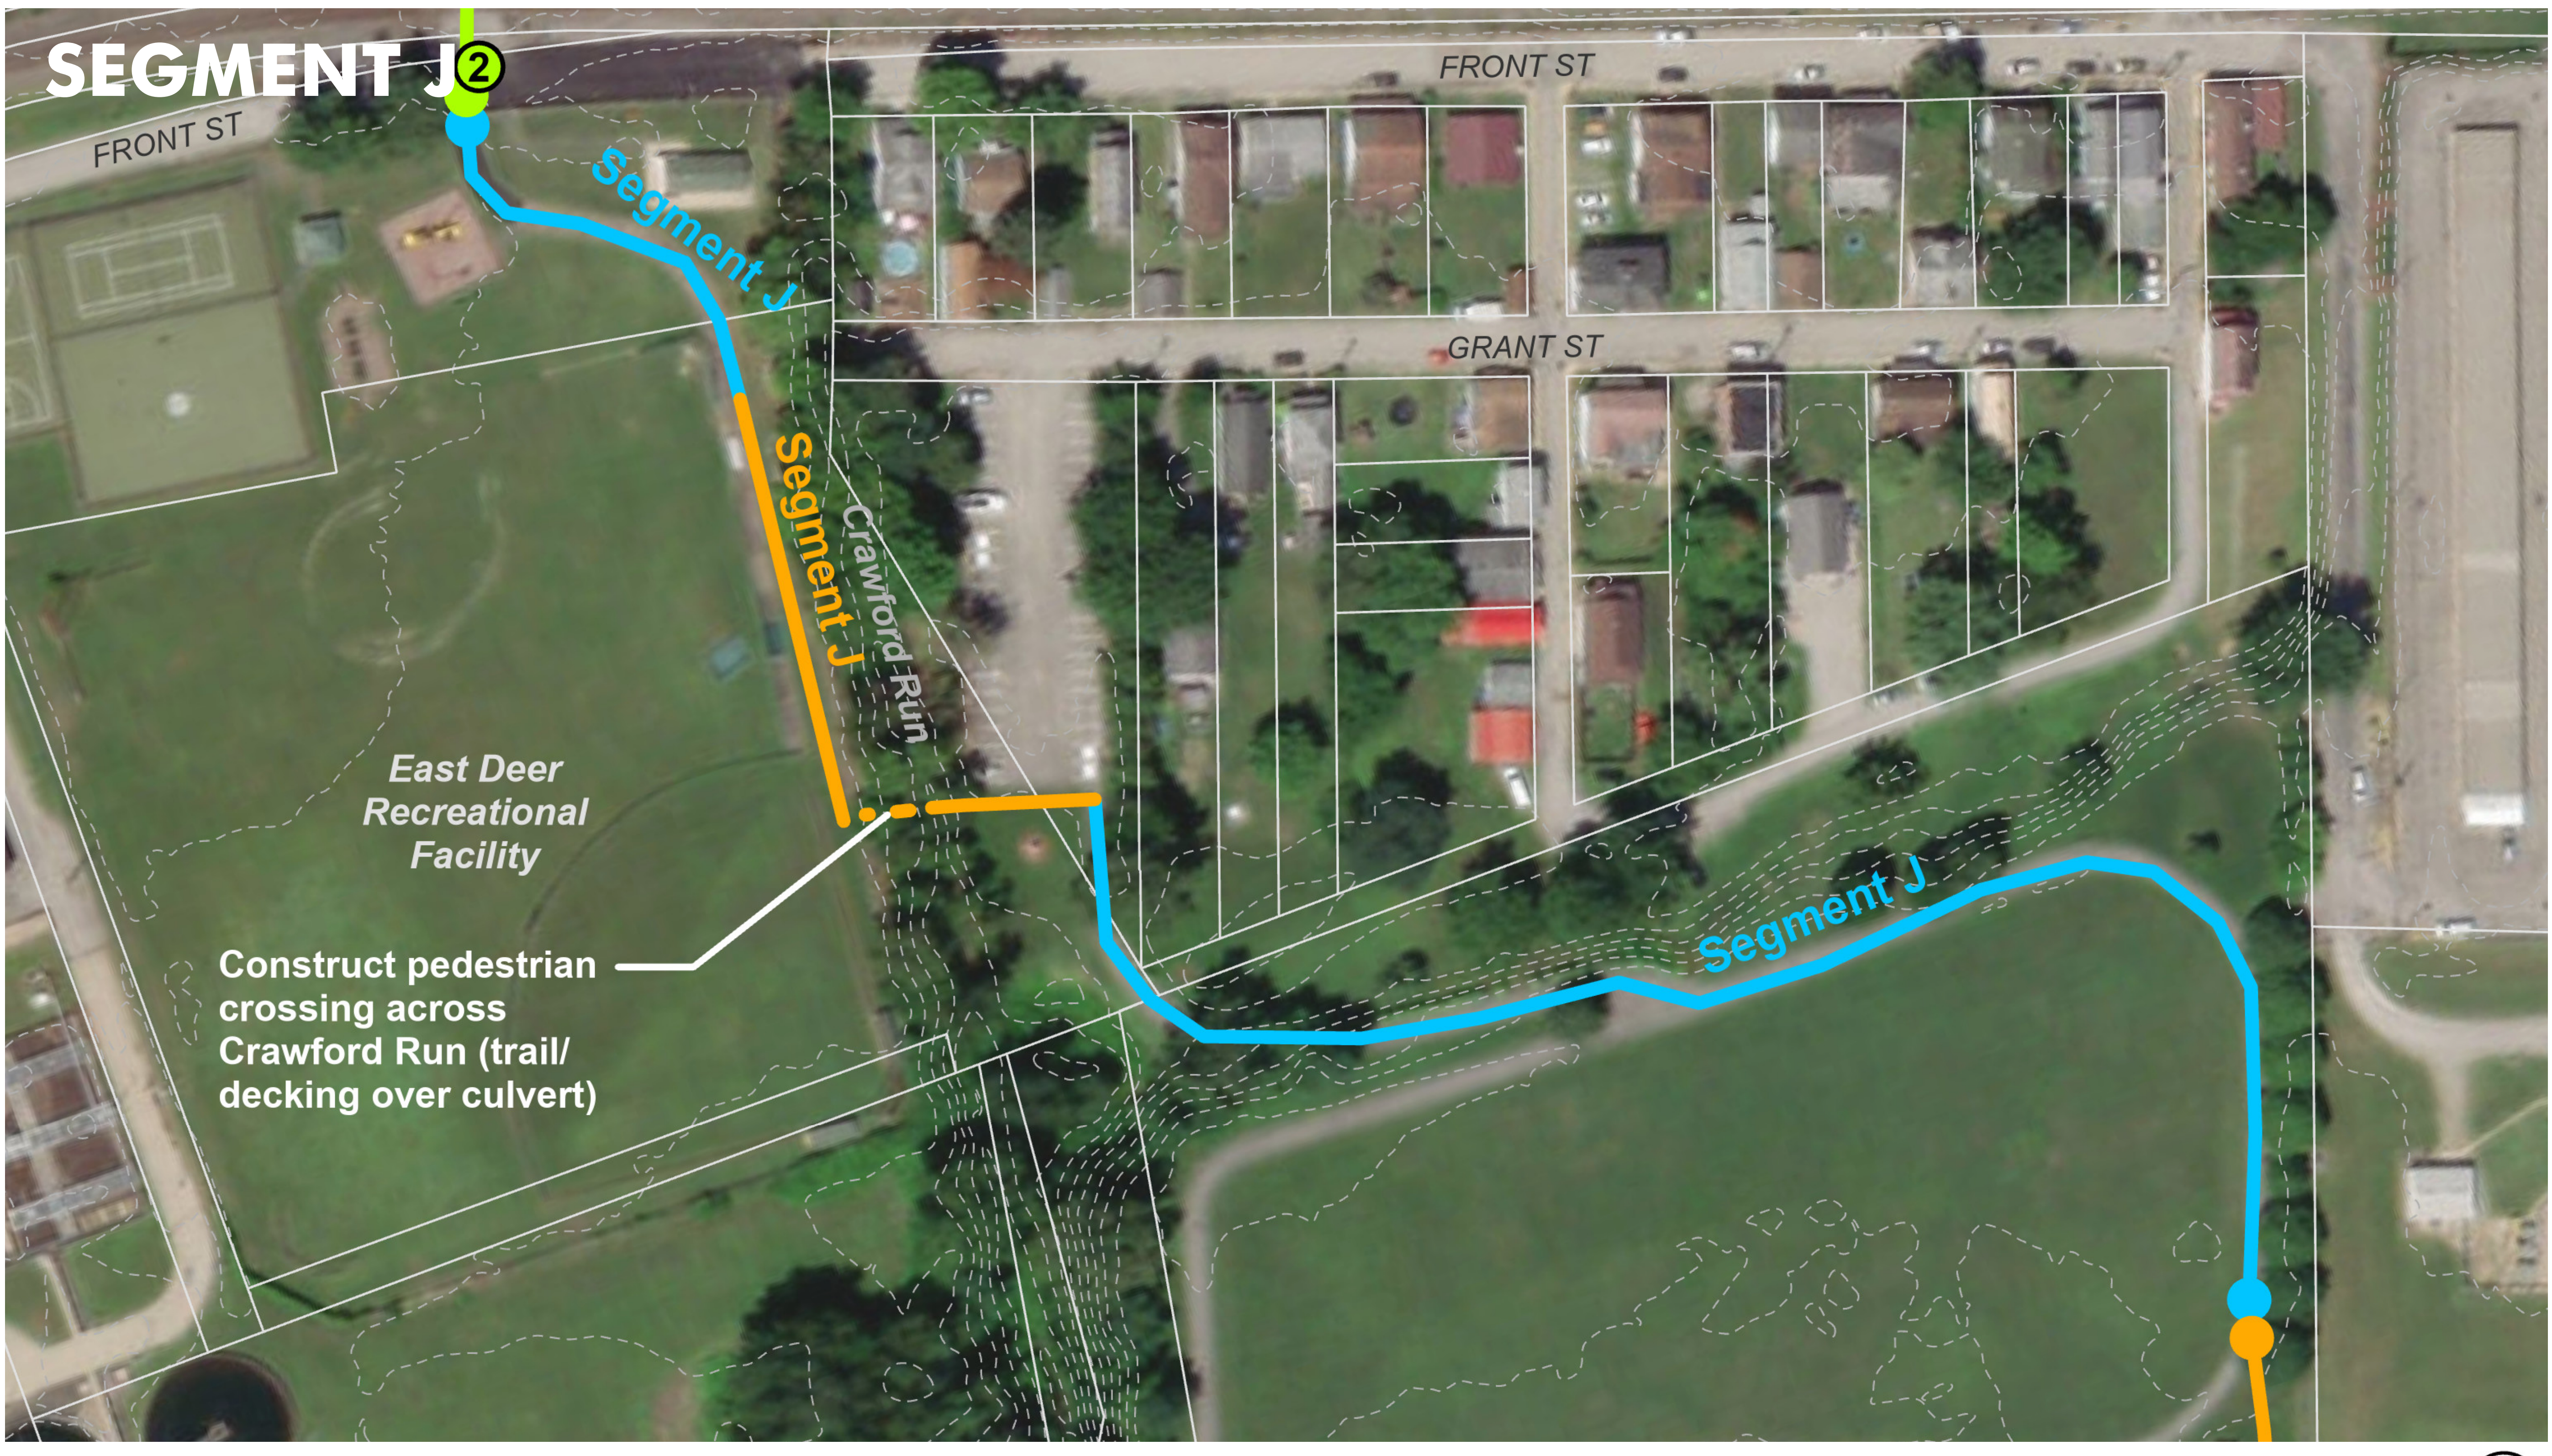


- ▬ Municipal boundary
- - - 2' contours
- ▭ Parcels
- Average crossing markings
- ⊙ Major crossing markings
- Minor crossing markings
- - - Pedestrian-bicycle bridge
- Existing path, improved
- Existing path, improved; suggested dismount area
- New 8-10 ft wide paved trail
- On-road sharrows
- On-road cycletrack
- Additional pavement graphic





# CYCLETRACK

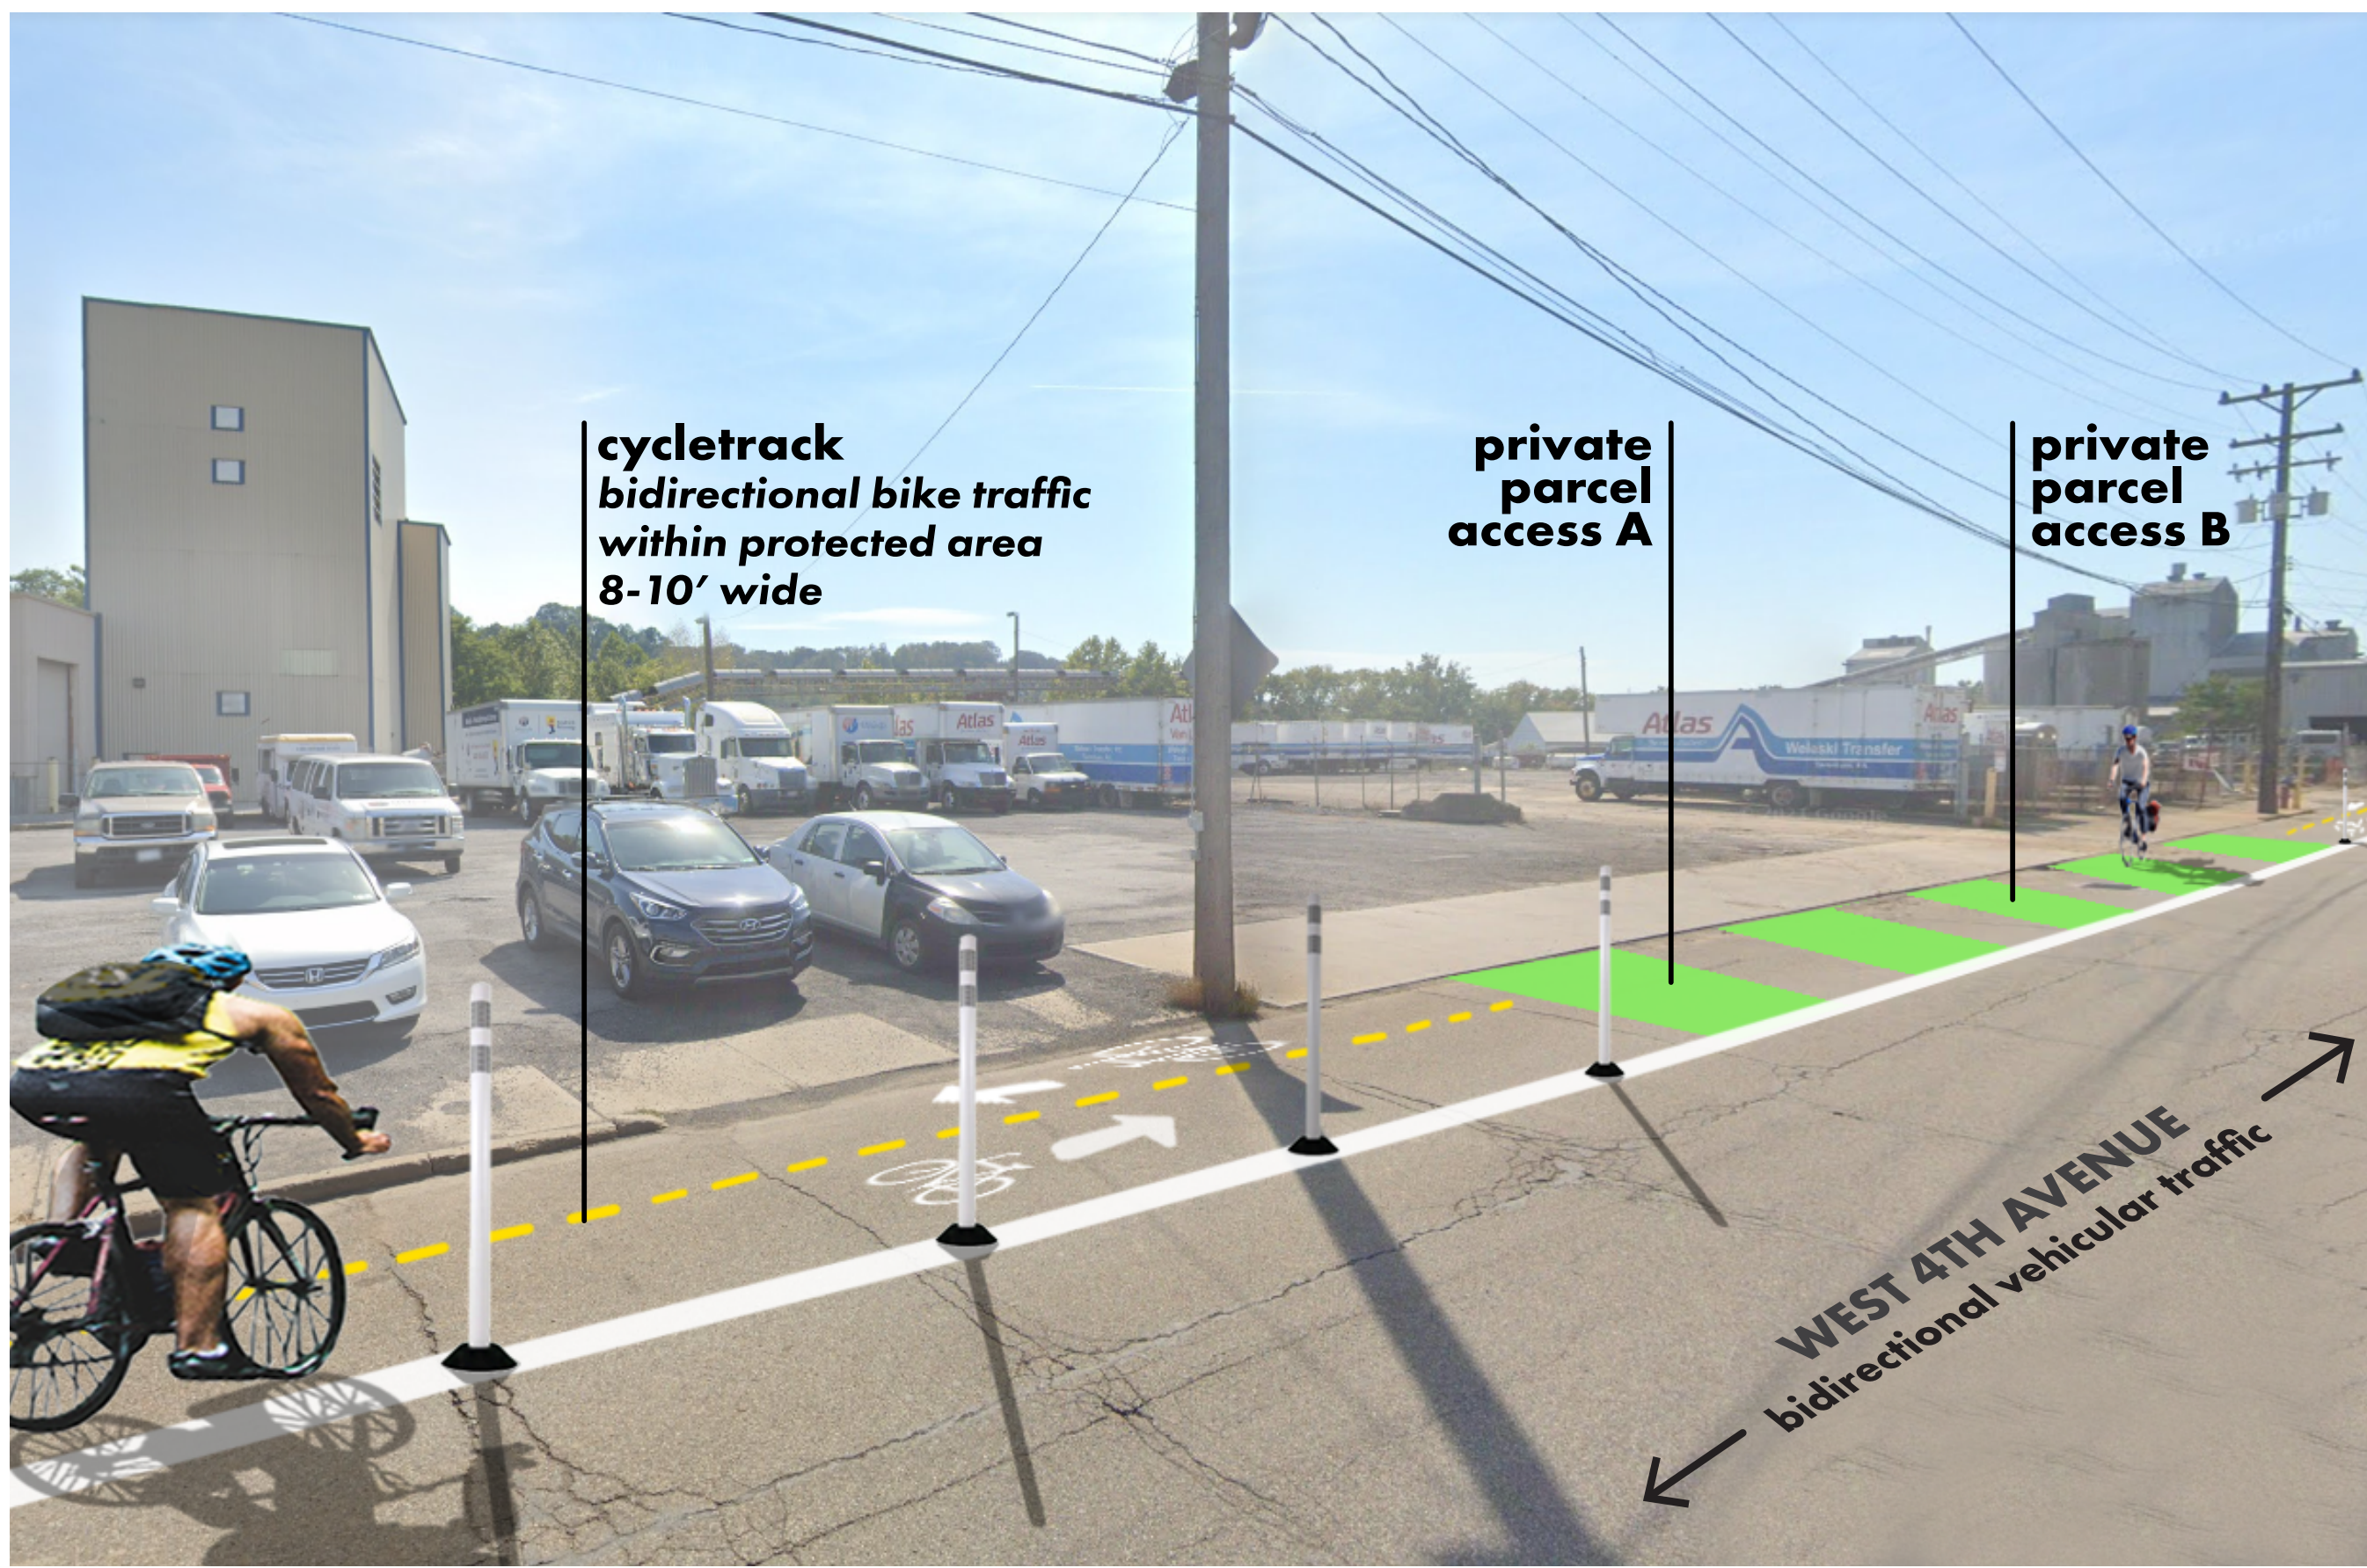

# SHARROWS



# PAVEMENT GRAPHICS



# CROSSING MARKINGS



# TRAILHEAD



# PEDESTRIAN BRIDGE

