

OK HOLLOW TRAIL PROFILE

O 75 150 FEET

O 15 30 FEET

CONCEPT PLAN NOTES

THESE NOTES ARE AN INTEGRAL PART OF THIS CONCEPT PLAN. THIS CONCEPT PLAN HAS BEEN PREPARED AT CLIENT'S REQUEST, IS CONCEPTUAL AND PRELIMINARY IN NATURE, AND SHALL NOT BE USED FOR PURPOSES OF CONSTRUCTION OR ANY OTHER USE. THIS PLAN IS SUBJECT TO CHANGE AND REFINEMENT AS THE DESIGN IS FURTHER DEVELOPED AND REVIEWED BY MUNICIPALITIES, AGENCIES, AND OTHERS.

FURTHER DOES NOT MAKE ANY REPRESENTATION REGARDING THE ACCURACY OF THE INFORMATION CONTAINED HEREIN AND ACCEPTS NO LIABILITY FOR THE INFORMATION CONTAINED HEREIN.

CLIENT MUST OBTAIN WRITTEN APPROVAL FROM PREPARER PRIOR TO RELEASE OF THIS PLAN TO ANY THIRD PARTY.



Info@TPDinc.com


DISTRICT COUNTY ROUTE SECTION SHEET


11-0 ALLEGHENY -- -- 2 OF 4

CITY OF PITTSBURGH

DUCK HOLLOW TRAIL
CONCEPT PLAN

O9/20/204

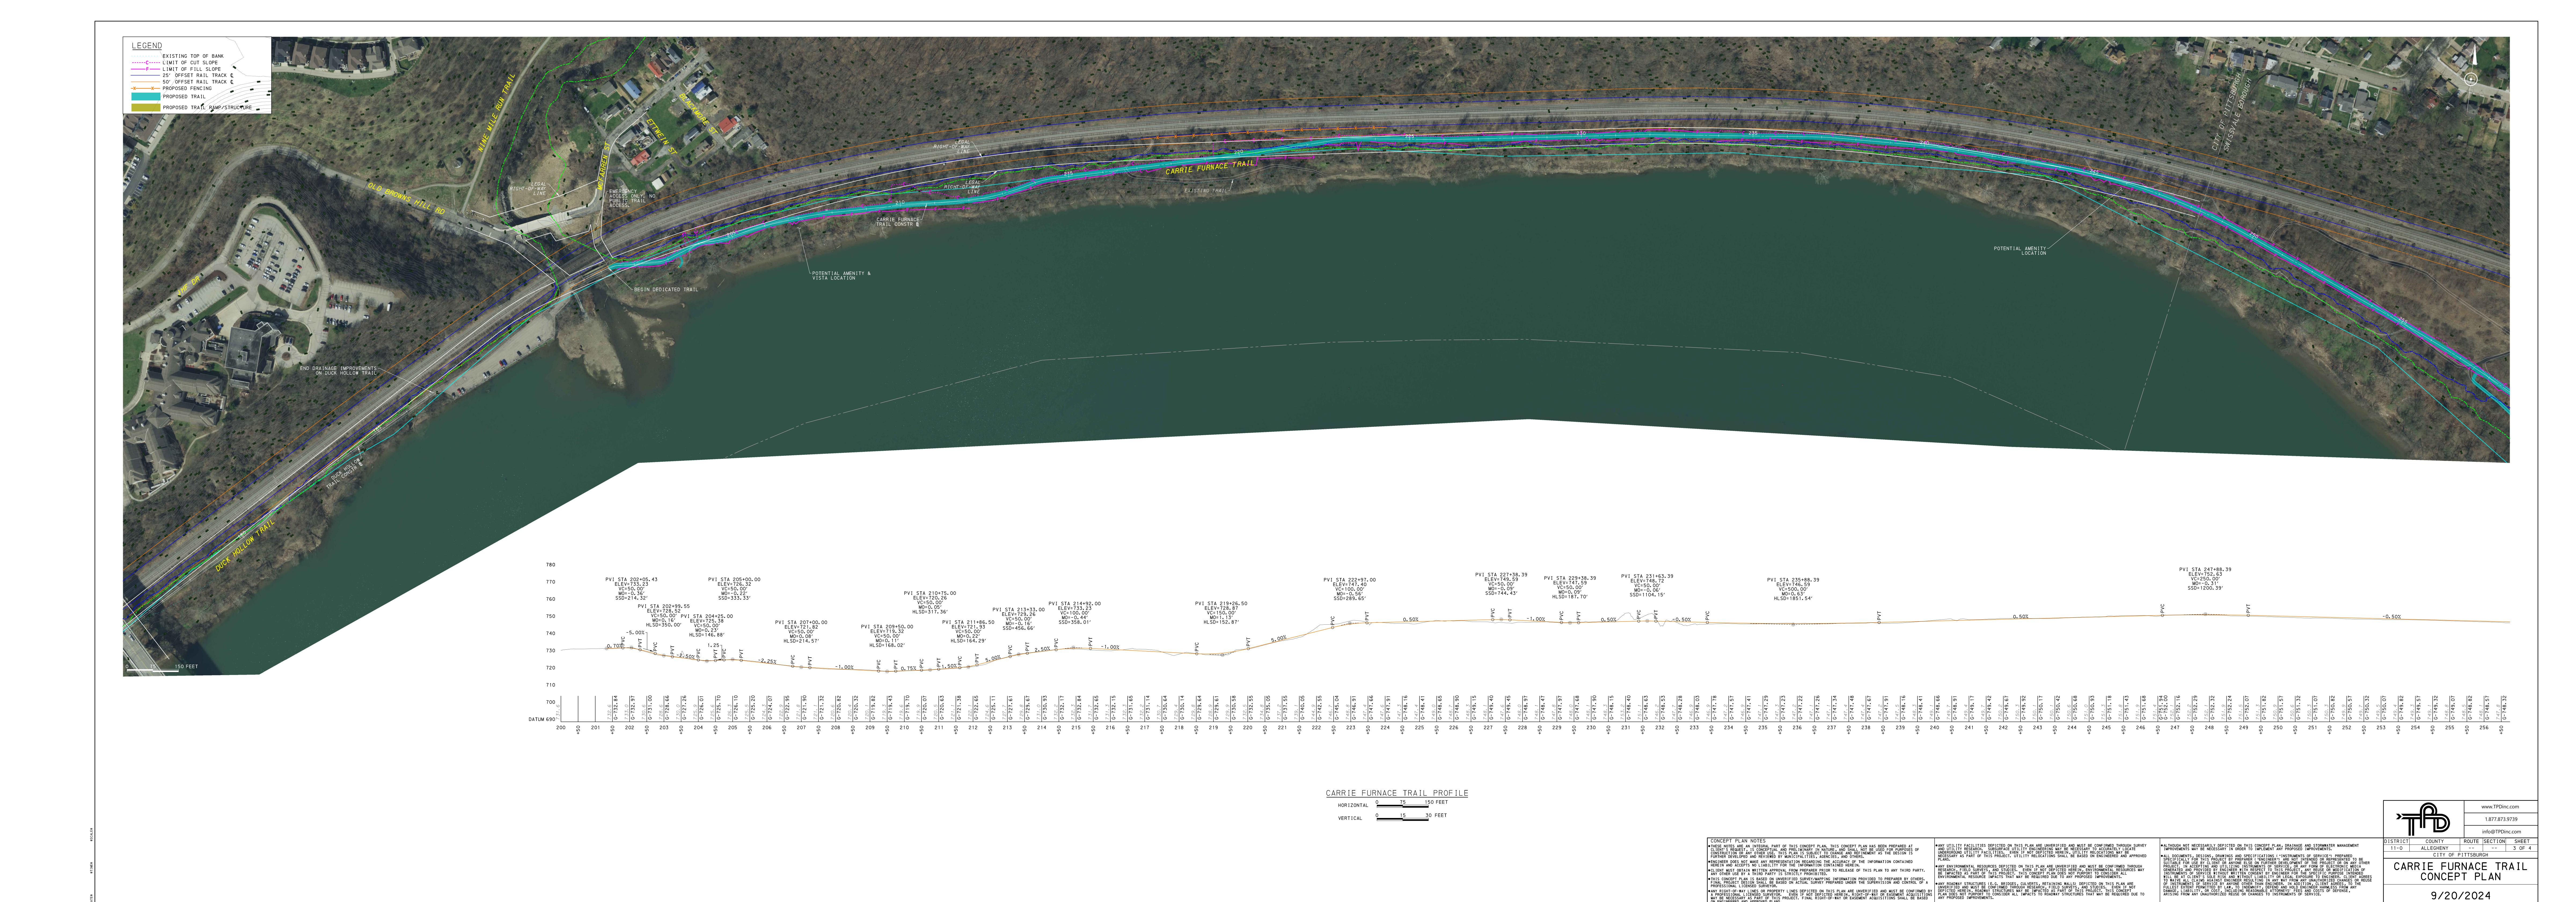

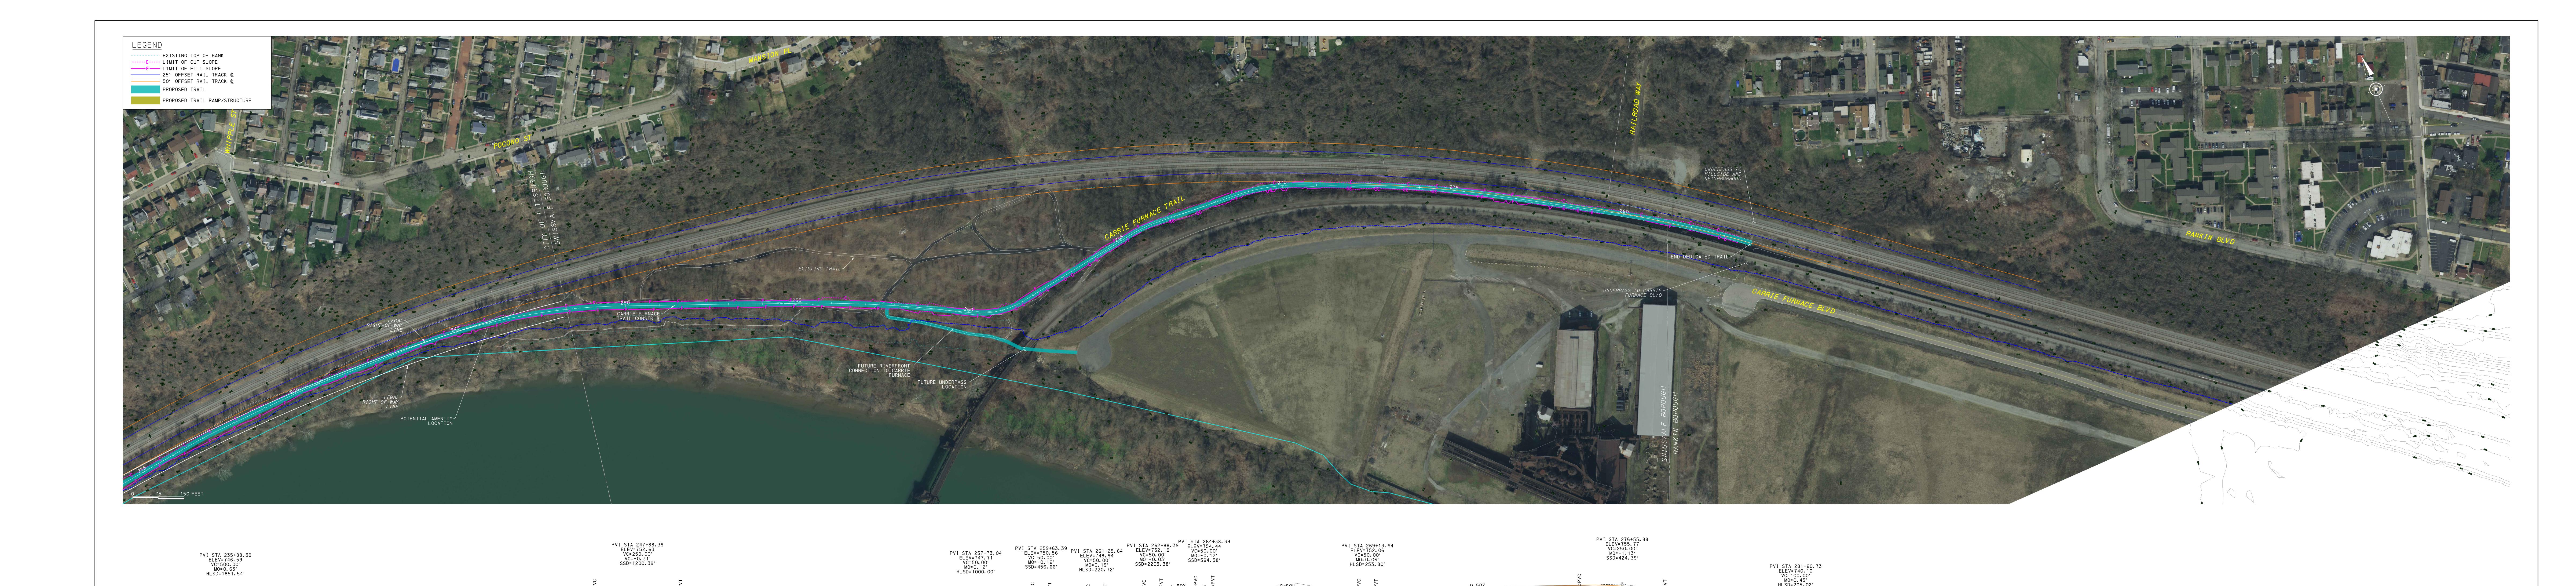

DISTRICT COUNTY ROUTE SECTION SHEET

11-0 ALLEGHENY -- -- 4 OF 4

CITY OF PITTSBURGH

CONCEPT PLAN 09/20/2024